



REPLY TO
ATTENTION OF

DEPARTMENT OF THE ARMY
SAVANNAH DISTRICT, CORPS OF ENGINEERS
1104 NORTH WESTOVER BOULEVARD, UNIT 9
ALBANY, GEORGIA 31707

JANUARY 25 2012

Regulatory Division
SAS-2011-01034

JOINT PUBLIC NOTICE
Savannah District/State of Georgia

The Savannah District has received an application for a Department of the Army Permit, pursuant to Section 404 of the Clean Water Act (33 U.S.C. 1344), as follows:

Application Number: SAS-2011-01034

Applicant: Pilgrim's Pride

Attention: Mr. Michael Bostick, Mill Manager
1025 Ambrose Road
Ambrose, Georgia 31512

Agent: Wetland and Ecological Consultants, Inc.

Attention: Mr. John Vermont
3225 South Cherokee Land, Building 800
Woodstock, Georgia 30188

Location of Proposed Work: The existing Pilgrim's Pride mill site is located on Ambrose Road, 2.0 miles southeast of Ambrose, Coffee County, Georgia (Latitude 31.5707, Longitude -82.9825).

Description of Work Subject to the Jurisdiction of the US Army Corps of Engineers (USACE): The applicant proposes to construct a 1 mile rail spur loop by extending an existing spur/siding around the Pilgrim's Pride feed mill. The applicants stated purpose for the project is to improve the capacity, efficiency, and safety of operation for the rail spur and siding for the mill. This proposed work would require three jurisdictional crossings, with wetland impacts of 0.26, 0.25 and 1.28 acres, respectively. To mitigate for the proposed impacts, the applicant proposes to purchase 11.81 mitigation credits from Hog Creek Mitigation Bank, Musket Bay Mitigation Bank, Satilla Mitigation Bank, or Offerman Mitigation Bank. All of which are USACE approved mitigation banks which include the project area within their primary service area.

BACKGROUND

This Joint Public Notice announces a request for authorizations from both the US Army Corps of Engineers and the State of Georgia. The applicant's proposed work may also require local governmental approval.

STATE OF GEORGIA

Water Quality Certification: The Georgia Department of Natural Resources, Environmental Protection Division, intends to certify this project at the end of 30 days in accordance with the provisions of Section 401 of the Clean Water Act, which is required for a Federal Permit to conduct activity in, on, or adjacent to the waters of the State of Georgia. Copies of the application and supporting documents relative to a specific application will be available for review and copying at the office of the Georgia Department of Natural Resources, Environmental Protection Division, Water Protection Branch, 4220 International Parkway, Suite 101, Atlanta, Georgia 30354, during regular office hours. A copier machine is available for public use at a charge of 25 cents per page. Any person who desires to comment, object, or request a public hearing relative to State Water Quality Certification must do so within 30 days of the State's receipt of application in writing and state the reasons or basis of objections or request for a hearing. The application can be reviewed in the Savannah District, US Army Corps of Engineers, Regulatory Division, 1104 North Westover Boulevard, Unit 9 Albany, Georgia 31707.

US ARMY CORPS OF ENGINEERS

The Savannah District must consider the purpose and the impacts of the applicant's proposed work, prior to a decision on issuance of a Department of the Army Permit.

Cultural Resources Assessment: As part of their application package, the applicant provided a report titled, "Phase I Cultural Resources Survey, Proposed Pilgrims Rail Loop Corridor, Coffee County, Georgia", dated December 14, 2011. The report will be reviewed by the USACE and coordinated with the Georgia Department of Natural Resources, Historic Preservation Division prior to a decision being made on the permit request.

Endangered Species: Pursuant to Section 7(c) of the Endangered Species Act of 1973, as amended (16 U.S.C. 1531 et seq.), we request information from the US Department of the Interior, Fish and Wildlife Service, the US Department of Commerce, the National Oceanic and Atmospheric Administration, and the National Marine Fisheries Service; or, any other interested party, on whether any species listed or proposed for listing may be present in the area.

Public Interest Review: The decision whether to issue a permit will be based on an evaluation of the probable impact including cumulative impacts of the proposed activity on the public interest. That decision will reflect the national concern for both protection and utilization of important resources. The benefit, which reasonably may be expected to accrue from the proposal, must be balanced against its reasonably foreseeable detriments. All factors, which may be relevant to the proposal will be considered including the cumulative effects thereof; among

those are conservation, economics, aesthetics, general environmental concerns, wetlands, historic properties, fish and wildlife values, flood hazards, flood plain values, land use, navigation, shoreline erosion and accretion, recreation, water supply and conservation, water quality, energy needs, safety, food and fiber production, mineral needs, considerations of property ownership and in general, the needs and welfare of the people.

Consideration of Public Comments: The US Army Corps of Engineers is soliciting comments from the public; federal, state, and local agencies and officials; Native American Tribes; and other interested parties in order to consider and evaluate the impacts of this proposed activity. Any comments received will be considered by the US Army Corps of Engineers to determine whether to issue, modify, condition or deny a permit for this proposal. To make this decision, comments are used to assess impacts on endangered species, historic properties, water quality, general environmental effects, and the other public interest factors listed above. Comments are used in the preparation of an Environmental Assessment and/or an Environmental Impact Statement pursuant to the National Environmental Policy Act. Comments are also used to determine the need for a public hearing and to determine the overall public interest of the proposed activity.

Application of Section 404(b)(1) Guidelines: The proposed activity involves the discharge of dredged or fill material into the waters of the United States. The Savannah District's evaluation of the impact of the activity on the public interest will include application of the guidelines promulgated by the Administrator, Environmental Protection Agency, under the authority of Section 404(b) of the Clean Water Act.


Public Hearing: Any person may request, in writing, within the comment period specified in this notice, that a public hearing be held to consider this application for a Department of the Army Permit. Requests for public hearings shall state, with particularity, the reasons for requesting a public hearing. The decision whether to hold a public hearing is at the discretion of the District Engineer, or his designated appointee, based on the need for additional substantial information necessary in evaluating the proposed project.

Comment Period: Anyone wishing to comment on this application for a Department of the Army Permit should submit comments in writing to the Commander, US Army Corps of Engineers, Savannah District, Attention: Terry C. Kobs, 1104 North Westover Boulevard, Unit 9 Albany, Georgia 31707, no later than 30 days from the date of this notice. Please refer to the applicant's name and the application number in your comments.

If you have any further questions concerning this matter, please contact Terry C. Kobs, Regulatory Specialist, Coastal Branch at 229-430-8567.

Encls

1. Figure 1. Location Map
2. Figure 7. Existing Conditions for Pilgrim's Pride
3. Figures 7a, 7b, 7c, and 7d Grading and Drainage Plan for Pilgrim's Pride

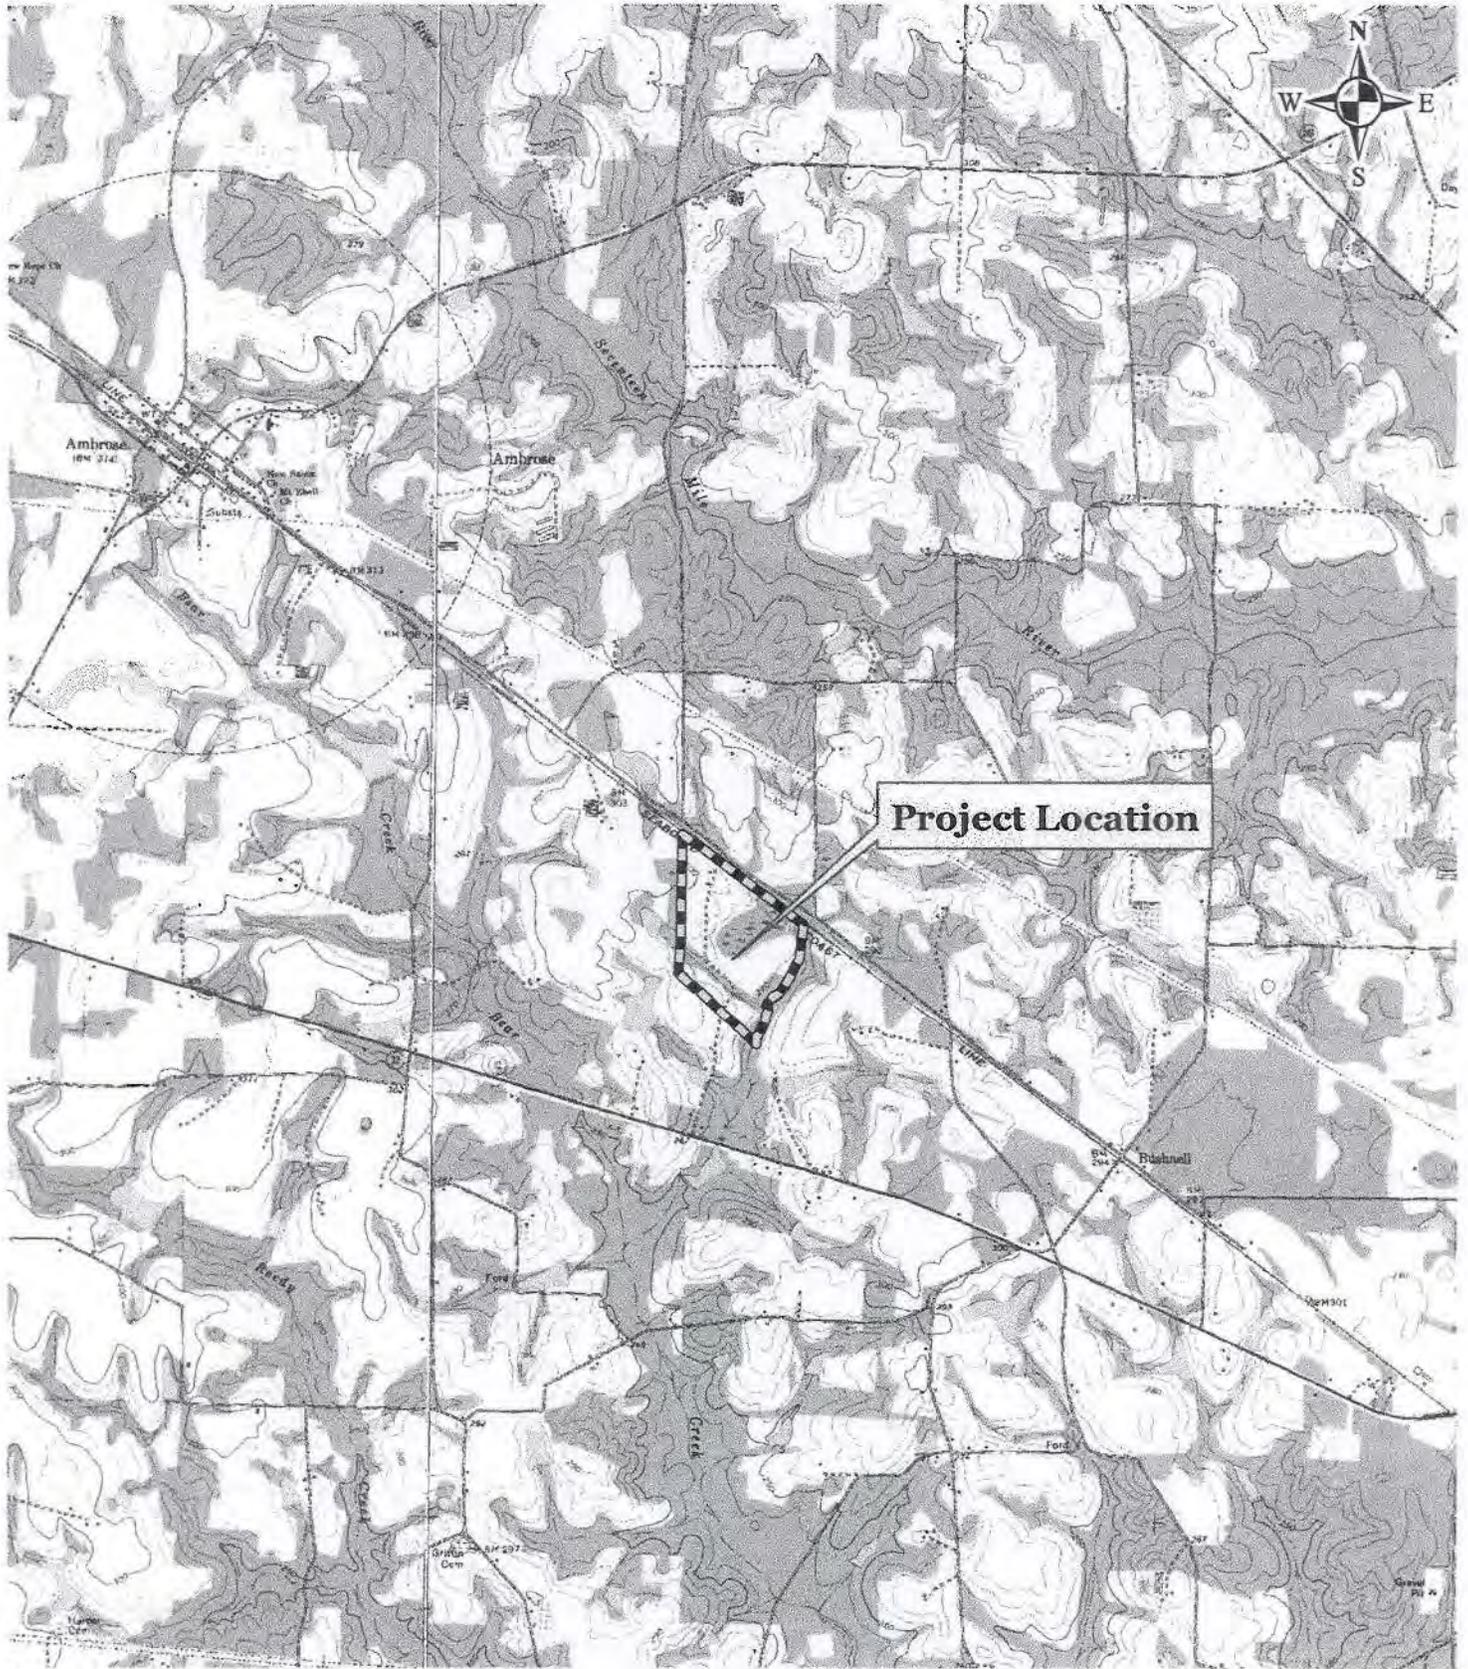

Base Map Source: USGS Topographic Broxton South and Ambrose Quadrangles. Coffee County, Georgia.
 All features on map are of approximate location.


1:40,000

**Pilgrims Pride Railroad Spur
 Individual Permit
 Coffee County, Georgia**



**WETLAND & ECOLOGICAL
 CONSULTANTS, LLC
 Woodstock, Georgia**

**Figure 1
 Location Map
 WEC Project No. 02-050710**

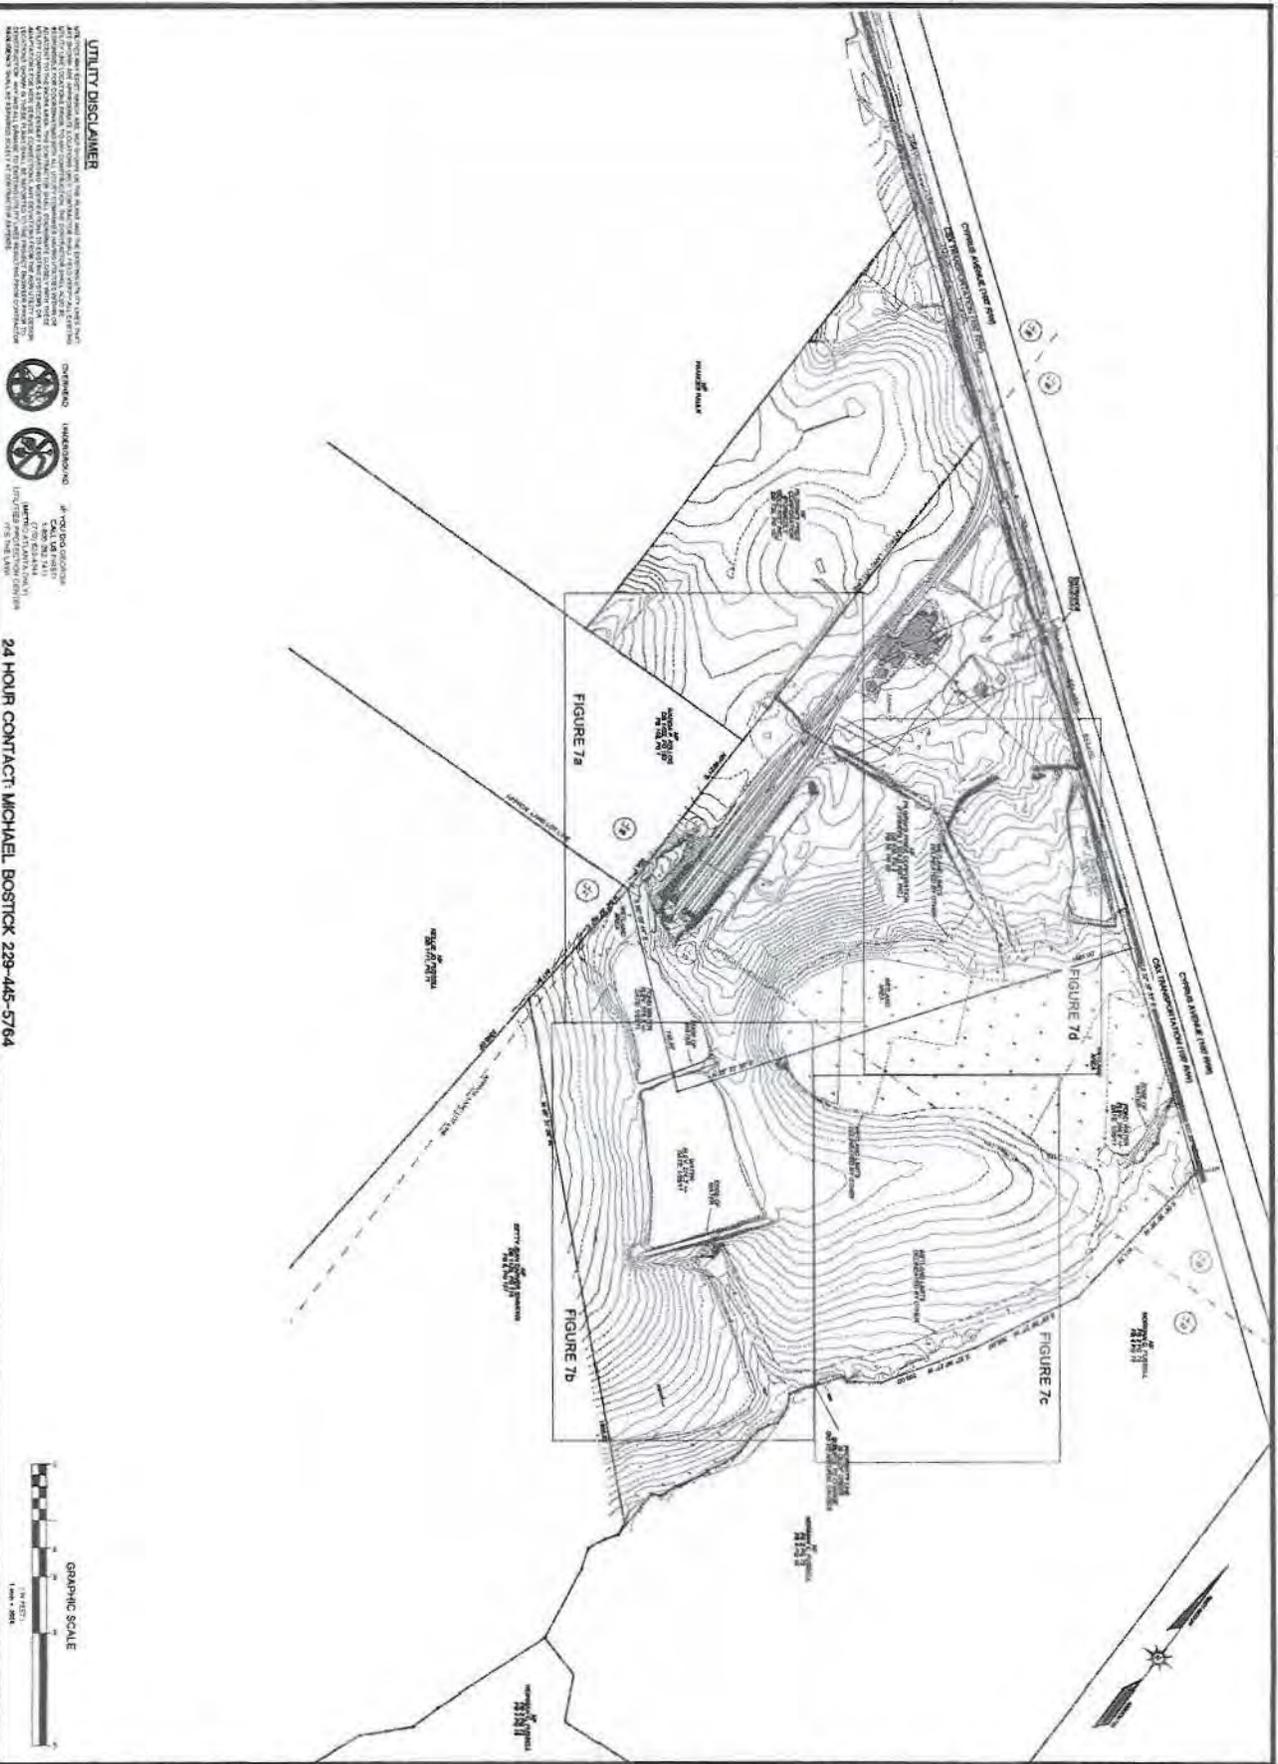

UTILITY DISCLAIMER
 THE INFORMATION CONTAINED HEREIN IS FOR GENERAL INFORMATION ONLY AND IS NOT TO BE USED FOR ANY OTHER PURPOSE. THE USER OF THIS INFORMATION SHALL BE RESPONSIBLE FOR OBTAINING ALL NECESSARY PERMITS AND FOR VERIFYING THE ACCURACY OF ALL INFORMATION CONTAINED HEREIN. THE ENGINEER HAS NOT CONDUCTED A FIELD SURVEY OF THE SITE AND HAS NOT VERIFIED THE LOCATION, DEPTH, OR CHARACTERISTICS OF ANY UTILITIES SHOWN ON THIS PLAN. THE USER SHALL BE RESPONSIBLE FOR OBTAINING ALL NECESSARY PERMITS AND FOR VERIFYING THE ACCURACY OF ALL INFORMATION CONTAINED HEREIN. THE ENGINEER HAS NOT CONDUCTED A FIELD SURVEY OF THE SITE AND HAS NOT VERIFIED THE LOCATION, DEPTH, OR CHARACTERISTICS OF ANY UTILITIES SHOWN ON THIS PLAN.

CONTINUING INFORMATION
 24 HOUR CONTACT: MICHAEL BOSTICK 229-445-5764

GRAPHIC SCALE
 1" = 200'

Drawn: BLL
Checked: HM
Project No: R2010-061
Scale: 1"=200'
Date: MARCH 15, 2011
Sheet No: 7


EXISTING CONDITIONS FOR PILGRIM'S PRIDE
 LOCATED IN 1025 AMBROSE RD., AMBROSE, GA COFFEE COUNTY, GA

RMA
 Rindi-McDuff Associates, Inc.
 Engineering and Environmental Consulting
 Phone: 270-671-8270

SKEN RAILROAD ENGINEERING
 345 PARKWAY 575
 SUITE 208
 WOODSTOCK, GA 30188

Rev.	Description	Issue	Date
0	SUBMITTED FOR COUNTY REVIEW	HM	3-25-11
1	CONSTRUCTION NO SET	HM	10-17-11



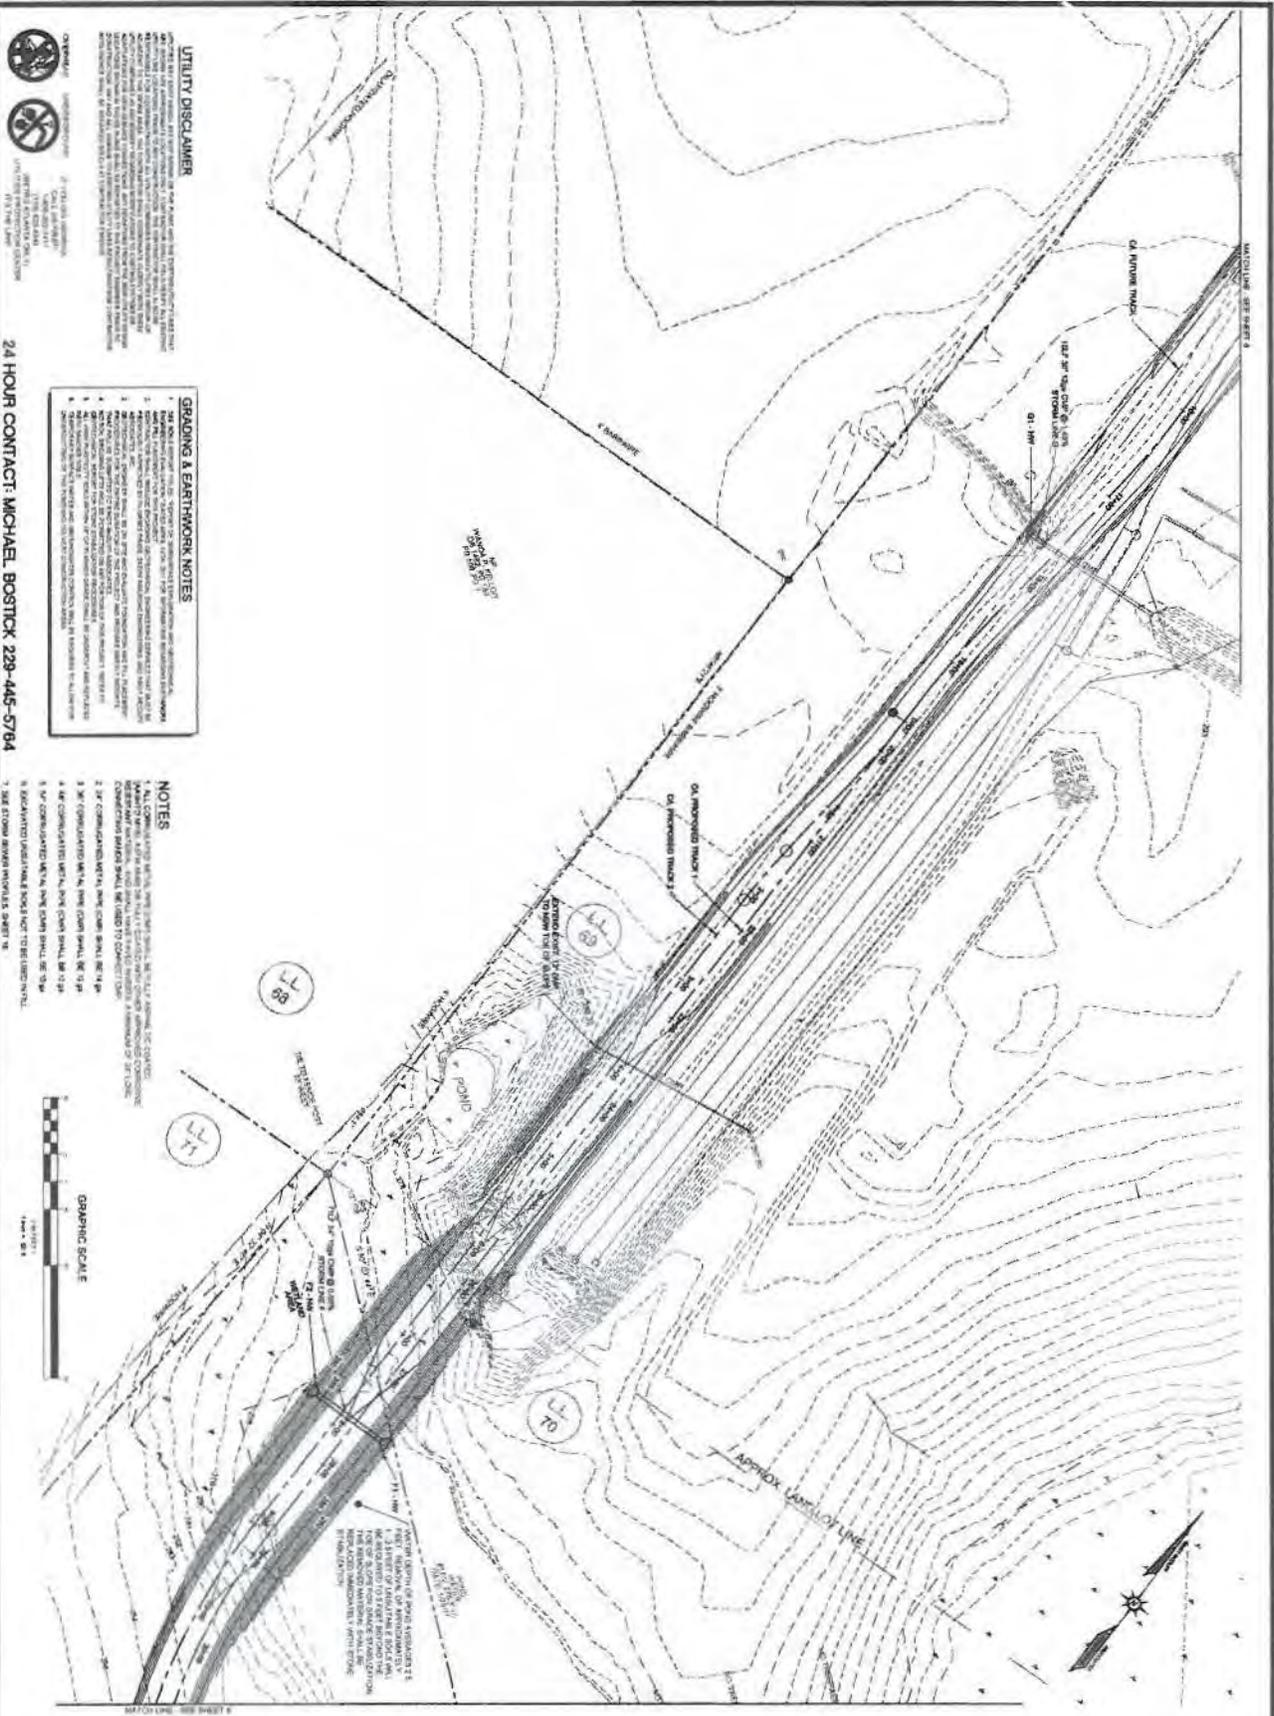

UTILITY DISCLAIMER

THE INFORMATION CONTAINED HEREIN IS BASED ON THE RECORD DRAWINGS AND FIELD SURVEY DATA. THE ENGINEER HAS CONDUCTED VISUAL INSPECTIONS OF THE EXISTING UTILITIES AND HAS NOT CONDUCTED ANY OTHER INVESTIGATIONS. THE ENGINEER DOES NOT WARRANT THE ACCURACY OF THE INFORMATION CONTAINED HEREIN. THE USER OF THIS INFORMATION SHALL BE RESPONSIBLE FOR VERIFYING THE LOCATION AND DEPTH OF ALL UTILITIES PRIOR TO ANY CONSTRUCTION.

GRADING & EARTHWORK NOTES

1. ALL CONSTRUCTION SHALL BE IN ACCORDANCE WITH THE LATEST EDITION OF THE STANDARD SPECIFICATIONS FOR CONSTRUCTION OF PUBLIC WORKS, AS APPLICABLE TO THE STATE OF GEORGIA.
2. THE PROPOSED GRADING SHALL BE IN ACCORDANCE WITH THE GRADING PLAN AND THE PROPOSED DRAINAGE PLAN.
3. THE PROPOSED DRAINAGE SHALL BE IN ACCORDANCE WITH THE PROPOSED DRAINAGE PLAN AND THE PROPOSED GRADING PLAN.
4. THE PROPOSED ROAD SHALL BE IN ACCORDANCE WITH THE PROPOSED ROAD PLAN AND THE PROPOSED GRADING PLAN.
5. THE PROPOSED UTILITIES SHALL BE IN ACCORDANCE WITH THE PROPOSED UTILITIES PLAN AND THE PROPOSED GRADING PLAN.
6. THE PROPOSED EARTHWORK SHALL BE IN ACCORDANCE WITH THE PROPOSED EARTHWORK PLAN AND THE PROPOSED GRADING PLAN.
NOTES

1. ALL CONSTRUCTION SHALL BE IN ACCORDANCE WITH THE LATEST EDITION OF THE STANDARD SPECIFICATIONS FOR CONSTRUCTION OF PUBLIC WORKS, AS APPLICABLE TO THE STATE OF GEORGIA.
Drawn: ELL
Design: HMA
Checked: HMA
Project No: R2010-081
Scale: 1"=50'
Date: MARCH 15, 2011

GRADING AND DRAINAGE PLAN FOR PILGRIM'S PRIDE


LOCATED IN 1025 AMBROSE RD., AMBROSE, GA COFFEE COUNTY, GA



SKREEN RAILROAD ENGINEERING
345 PARKWAY 575
SUITE 208
WOODSTOCK, GA 30188

No.	Revisions	Date
0	SUBMITTED FOR COUNTY REVIEW	04.25.11
1	FOR BIDDING AND SEE	05.15.11



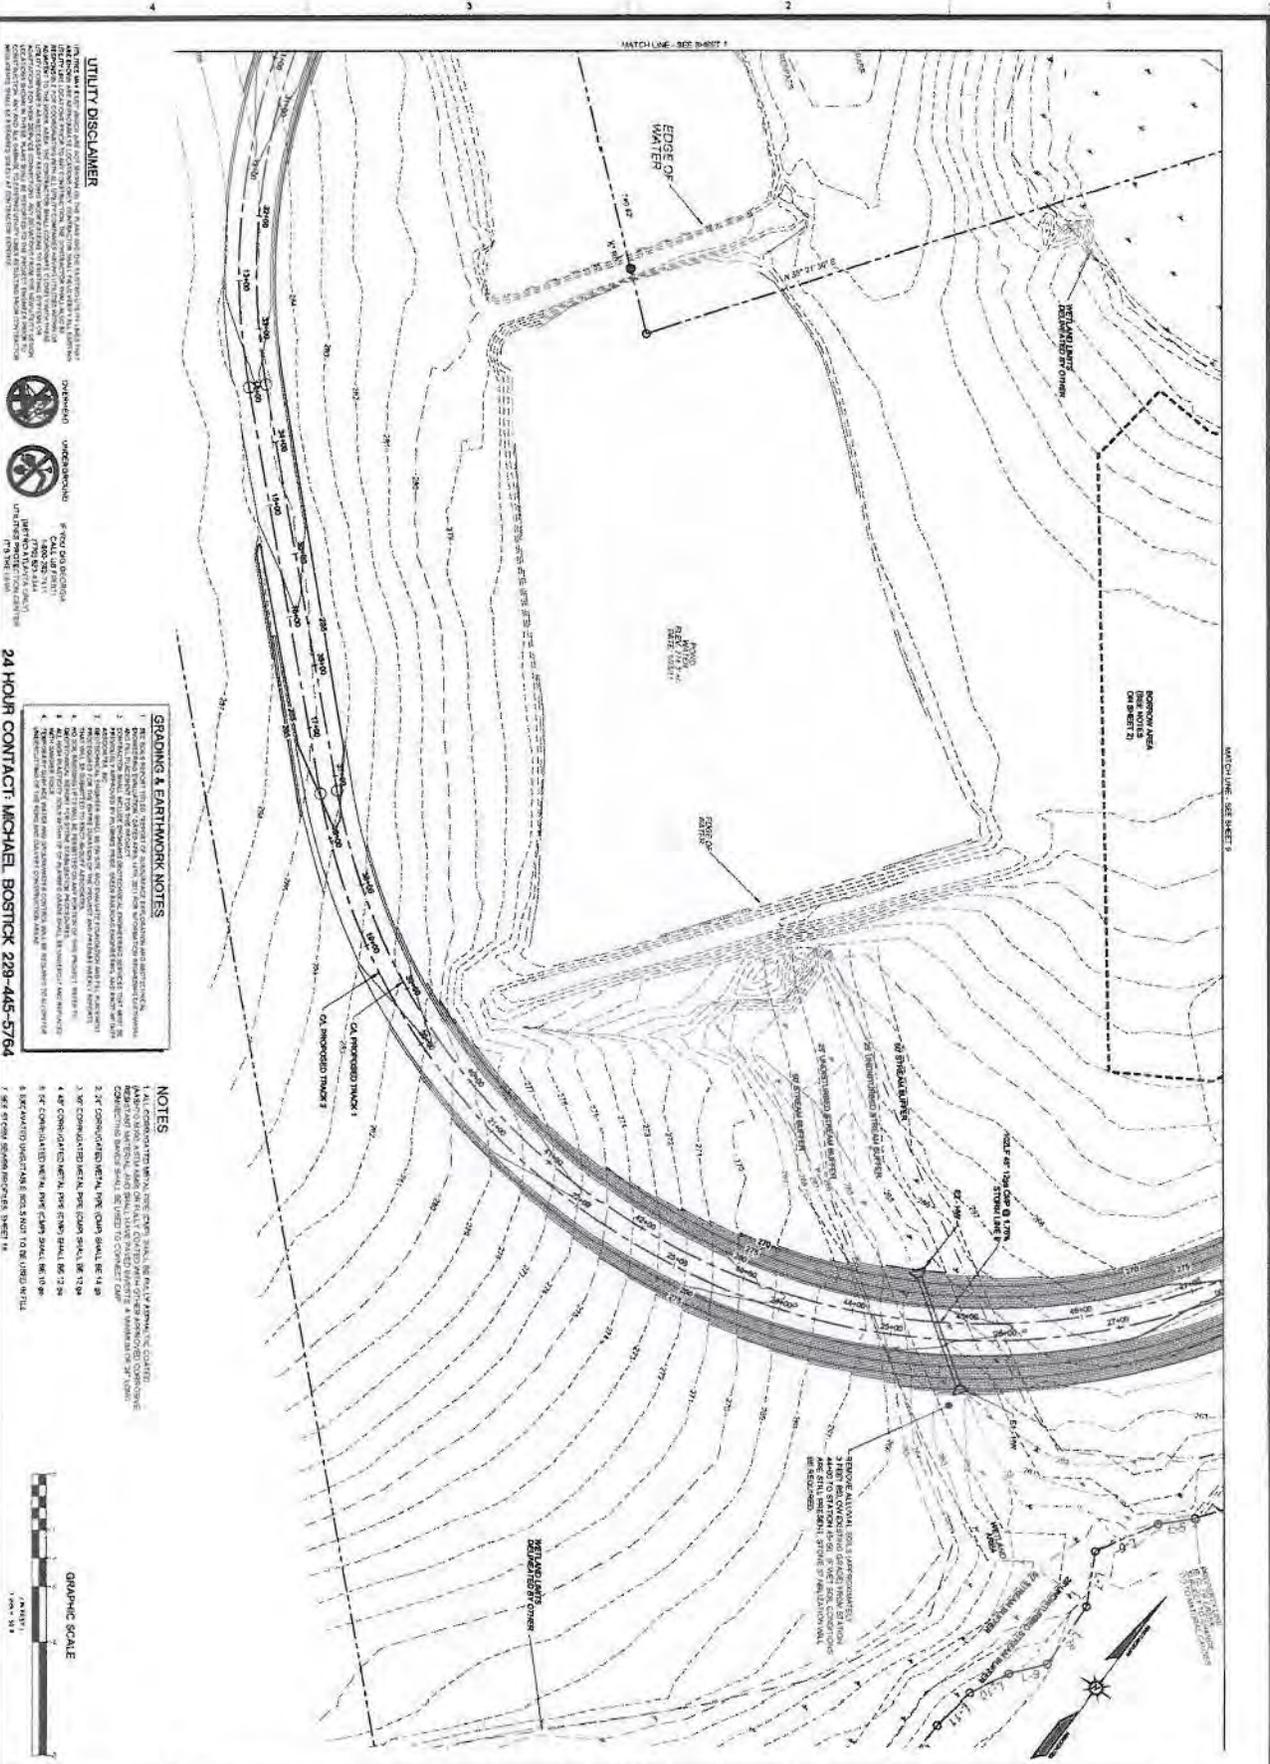

UTILITY DISCLAIMER
 THE USER SHALL BE RESPONSIBLE FOR VERIFYING THE LOCATION AND DEPTH OF ALL UTILITIES PRIOR TO CONSTRUCTION. THE ENGINEER HAS CONDUCTED VISUAL SURVEYS AND HAS NOT CONDUCTED ANY OTHER INVESTIGATIONS TO VERIFY THE LOCATION AND DEPTH OF UTILITIES. THE USER SHALL BE RESPONSIBLE FOR OBTAINING ALL NECESSARY PERMITS AND APPROVALS FROM THE APPROPRIATE AGENCIES PRIOR TO CONSTRUCTION.

- DITCH
- UNDERDRAIN
- ROAD DITCH STRUCTURE
- CATCH BASIN
- UTILITY STRUCTURE
- TREE

24 HOUR CONTACT MICHAEL BOSTICK 229-445-5764

- GRADING & EARTHWORK NOTES**
1. ALL GRADING SHALL BE TO THE FINISHED SURFACE UNLESS OTHERWISE NOTED.
 2. ALL EARTHWORK SHALL BE TO THE FINISHED SURFACE UNLESS OTHERWISE NOTED.
- NOTES**
1. ALL CONSTRUCTION SHALL BE TO THE FINISHED SURFACE UNLESS OTHERWISE NOTED.
Drawn: ELL	Checked: HM
Project No: R2010-081	Date: MARCH 15, 2011
Scale: 1"=50'	


GRADING AND DRAINAGE PLAN FOR PILGRIM'S PRIDE
 LOCATED IN 1025 AMBROSE RD., AMBROSE, GA
 COFFEE COUNTY, GA



SKEN RAILROAD ENGINEERING
 345 PARKWAY 575
 SUITE 208
 WOODSTOCK, GA 30188

No.	Revision	DATE	BY
0	SUBMITTED FOR COUNTY REVIEW	10/25/11	ELL
1	CONSTRUCTION REVISION	10/25/11	ELL



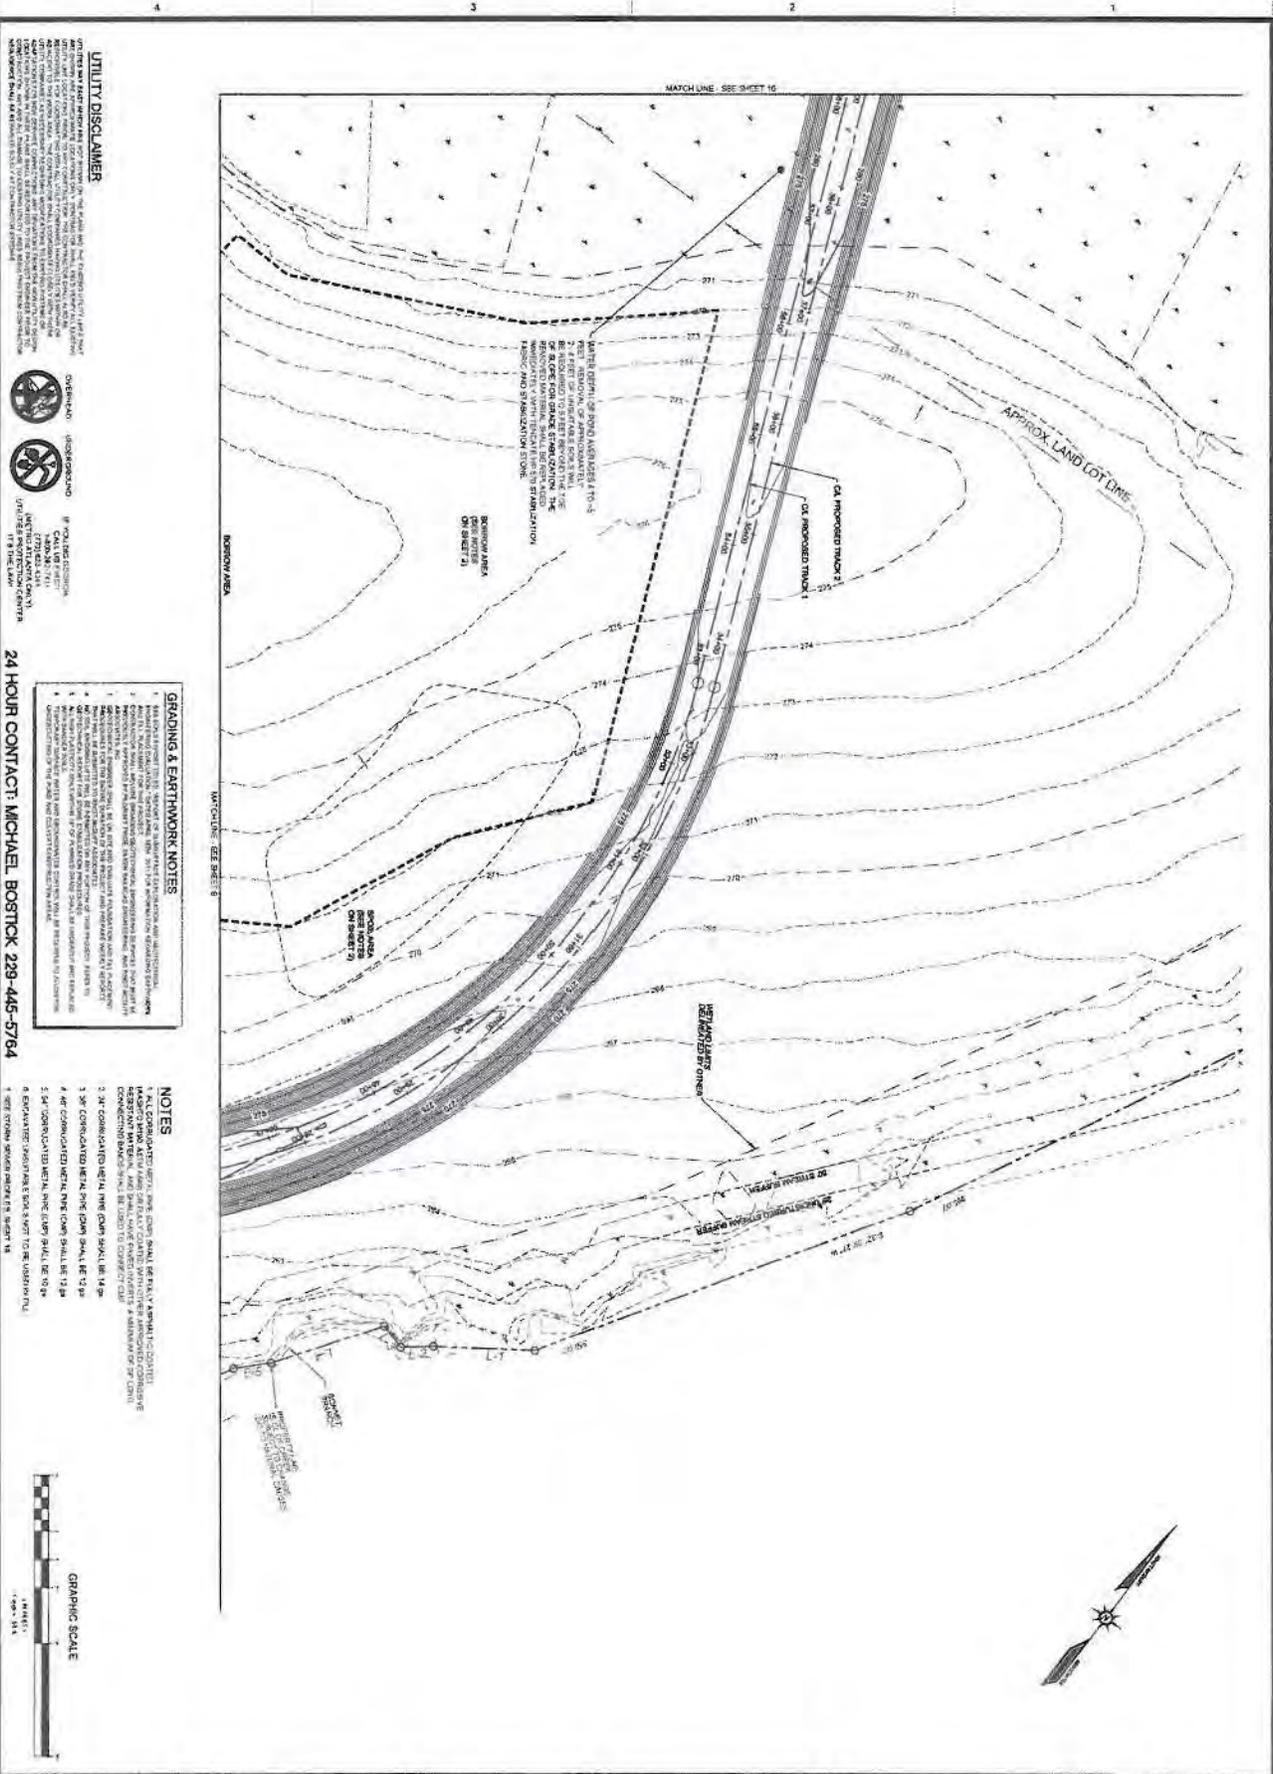


UTILITY DISCLAIMER
 THE UTILITIES SHOWN ON THIS PLAN ARE BASED ON RECORD DRAWINGS AND FIELD SURVEY. THE CONTRACTOR SHALL VERIFY THE LOCATION AND DEPTH OF ALL UTILITIES PRIOR TO CONSTRUCTION. THE CONTRACTOR SHALL BE RESPONSIBLE FOR ANY DAMAGE TO UTILITIES CAUSED BY CONSTRUCTION. THE CONTRACTOR SHALL BE RESPONSIBLE FOR OBTAINING ALL NECESSARY PERMITS FROM THE APPROPRIATE AGENCIES. THE CONTRACTOR SHALL BE RESPONSIBLE FOR PROTECTING ALL UTILITIES THAT ARE NOT SHOWN ON THIS PLAN. THE CONTRACTOR SHALL BE RESPONSIBLE FOR MAINTAINING ACCESS TO ALL UTILITIES AT ALL TIMES. THE CONTRACTOR SHALL BE RESPONSIBLE FOR RESTORING ALL UTILITIES TO ORIGINAL OR BETTER CONDITION AFTER CONSTRUCTION. THE CONTRACTOR SHALL BE RESPONSIBLE FOR OBTAINING ALL NECESSARY PERMITS FROM THE APPROPRIATE AGENCIES. THE CONTRACTOR SHALL BE RESPONSIBLE FOR PROTECTING ALL UTILITIES THAT ARE NOT SHOWN ON THIS PLAN. THE CONTRACTOR SHALL BE RESPONSIBLE FOR MAINTAINING ACCESS TO ALL UTILITIES AT ALL TIMES. THE CONTRACTOR SHALL BE RESPONSIBLE FOR RESTORING ALL UTILITIES TO ORIGINAL OR BETTER CONDITION AFTER CONSTRUCTION.

DISCLAIMER
 THE CONTRACTOR SHALL BE RESPONSIBLE FOR OBTAINING ALL NECESSARY PERMITS FROM THE APPROPRIATE AGENCIES. THE CONTRACTOR SHALL BE RESPONSIBLE FOR PROTECTING ALL UTILITIES THAT ARE NOT SHOWN ON THIS PLAN. THE CONTRACTOR SHALL BE RESPONSIBLE FOR MAINTAINING ACCESS TO ALL UTILITIES AT ALL TIMES. THE CONTRACTOR SHALL BE RESPONSIBLE FOR RESTORING ALL UTILITIES TO ORIGINAL OR BETTER CONDITION AFTER CONSTRUCTION.

GRADING & EARTHWORK NOTES
 1. ALL EARTHWORK SHALL BE ACCORDING TO THE GRADING PLAN.
 2. ALL EARTHWORK SHALL BE ACCORDING TO THE GRADING PLAN.
NOTES
 1. ALL CONSTRUCTION SHALL BE ACCORDING TO THE GRADING PLAN.
 2. ALL CONSTRUCTION SHALL BE ACCORDING TO THE GRADING PLAN.
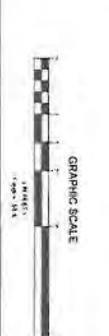

Drawn: ELL	Checked: HM
Project No: R2010-QB1	Scale: 1"=50'
Date: MARCH 15, 2011	Sheet No: 70


GRADING AND DRAINAGE PLAN
 FOR
PILGRIM'S PRIDE
 LOCATED IN
 1025 AMBROSE RD., AMBROSE, GA
 COFFEY COUNTY, GA

RMA
 Rindl-McDuff Associates, Inc.
 Engineering and Environmental Consulting
 Phone: (770) 421-0223

SKREEN RAILROAD ENGINEERING
 345 PARKWAY 575
 SUITE 206
 WOODSTOCK, GA 30188

No.	Revisions	Date
0	SUBMITTED FOR COUNTY REVIEW	3-25-11
1	CONSTRUCTION NO. SET	10-12-11



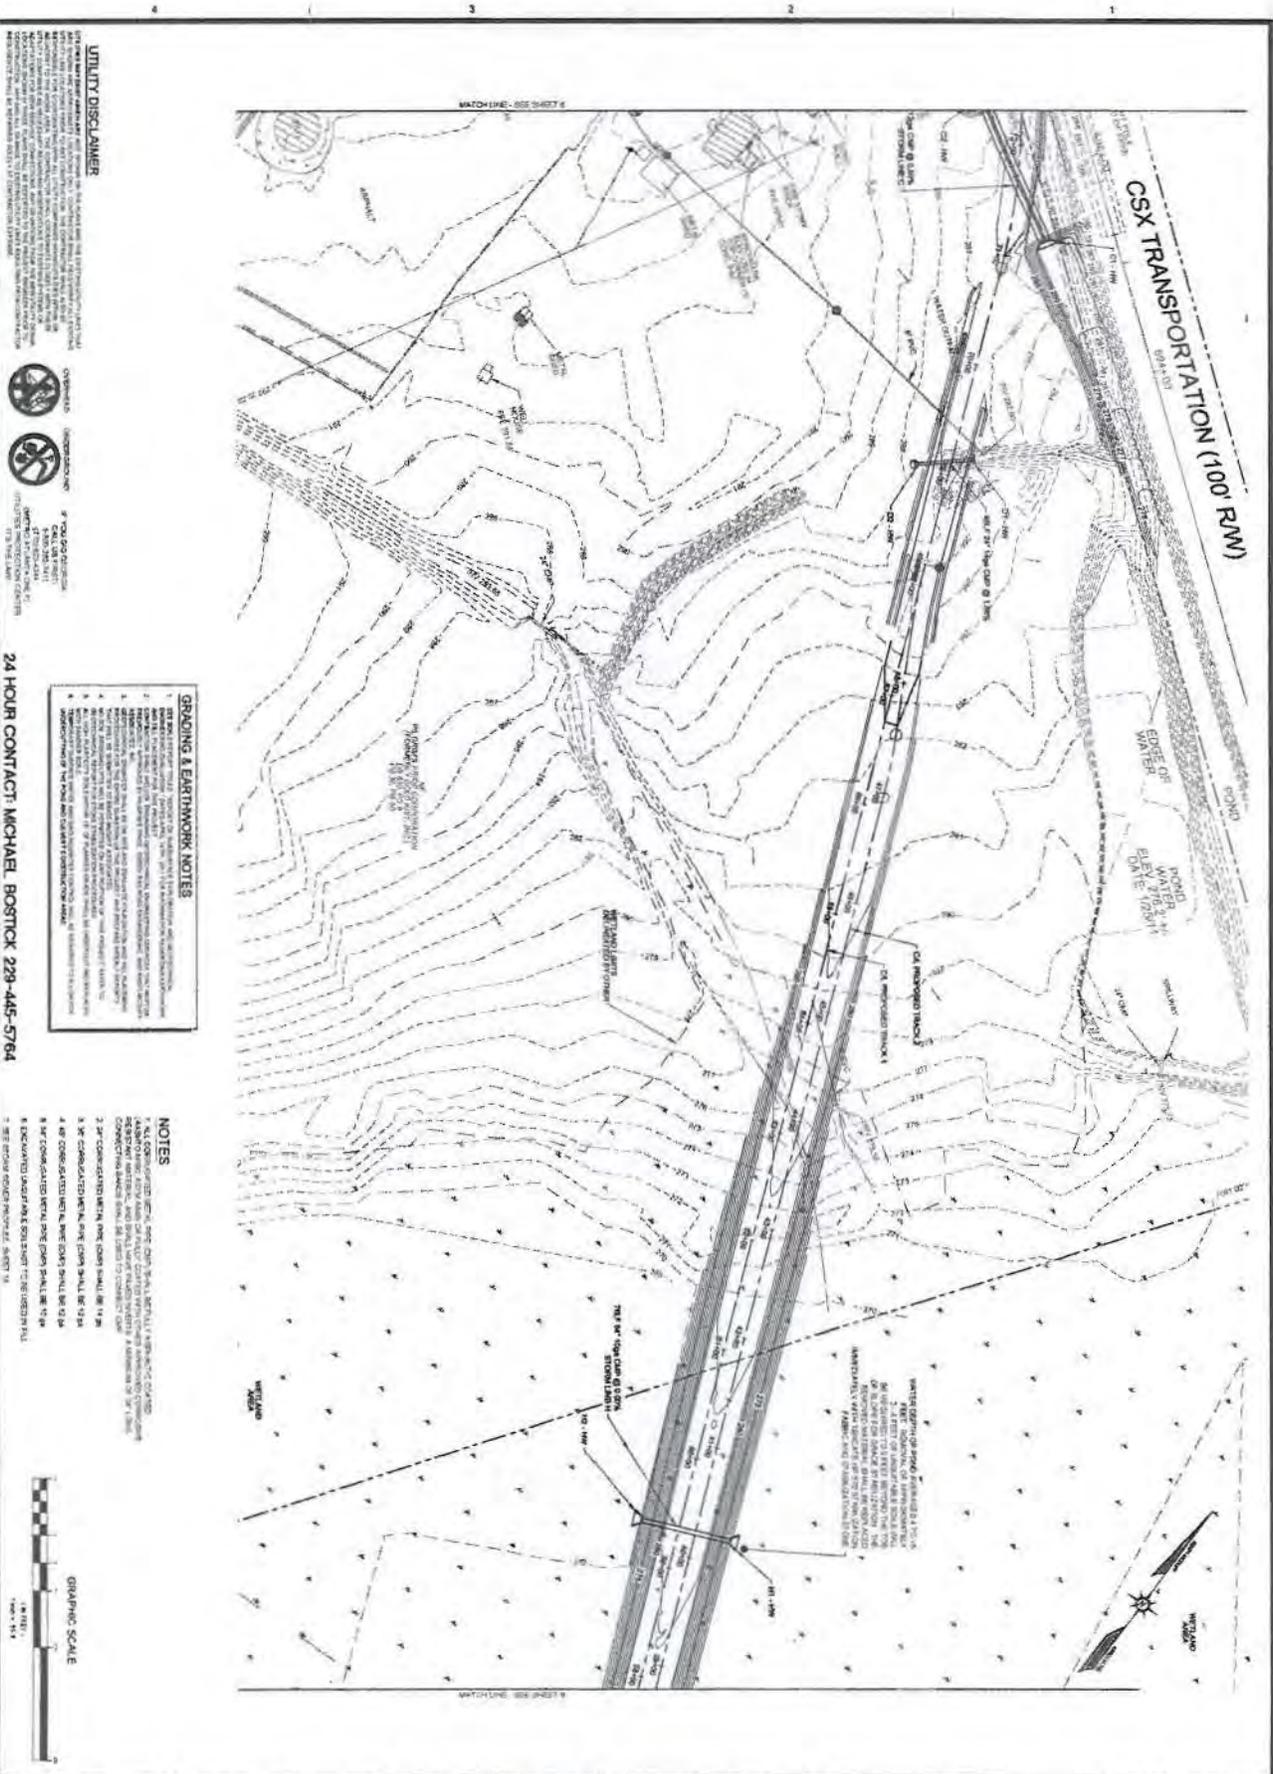


UTILITY DISCLAIMER
 THE ENGINEER HAS CONDUCTED VISUAL SURVEYS AND HAS BEEN ADVISED BY THE PROPERTY OWNER THAT THERE ARE NO UTILITIES LOCATED UNDER OR ADJACENT TO THE PROJECT AREA. 



24 HOUR CONTACT: MICHAEL BOSTOCK 229-445-5764

- GRADING & EARTHWORK NOTES**
1. ALL GRADING SHALL BE TO THE FINISHED GRADE SHOWN ON THIS PLAN.
 2. ALL EARTHWORK SHALL BE TO THE FINISHED GRADE SHOWN ON THIS PLAN.
- NOTES**
1. ALL CONSTRUCTION SHALL BE TO THE FINISHED GRADE SHOWN ON THIS PLAN.
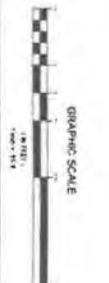

Drawn	ELL
Checked	HM
Project No.	R2010-081
Block	1-7-50
Date	MARCH 15, 2011
Scale	AS SHOWN

GRADING AND DRAINAGE PLAN
 FOR
PILGRIM'S PRIDE
 LOCATED IN
 1025 AMBROSE RD., AMBROSE, GA
 COFFEE COUNTY, GA



SKEN RAILROAD ENGINEERING
 345 PARKWAY 575
 SUITE 208
 WOODSTOCK, GA 30188

No.	Description	Issue	Date
0	SUBMITTED FOR COUNTY REVIEW	JRM	5-25-11
1	COUNTY RECORD SET	JRM	10-17-11

