



## **APPENDIX E – ROAD CROSSING PLAN & PROFILE DRAWINGS**

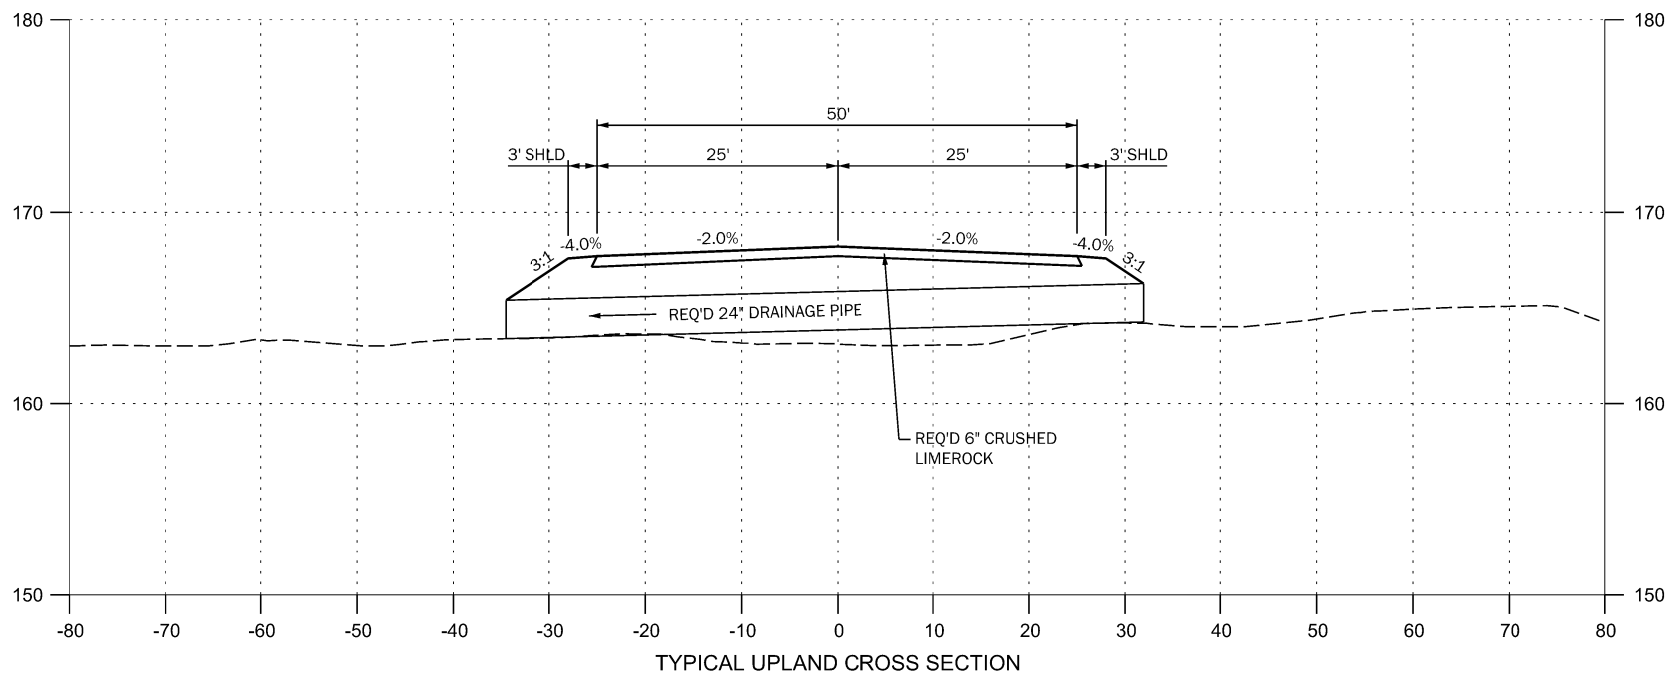

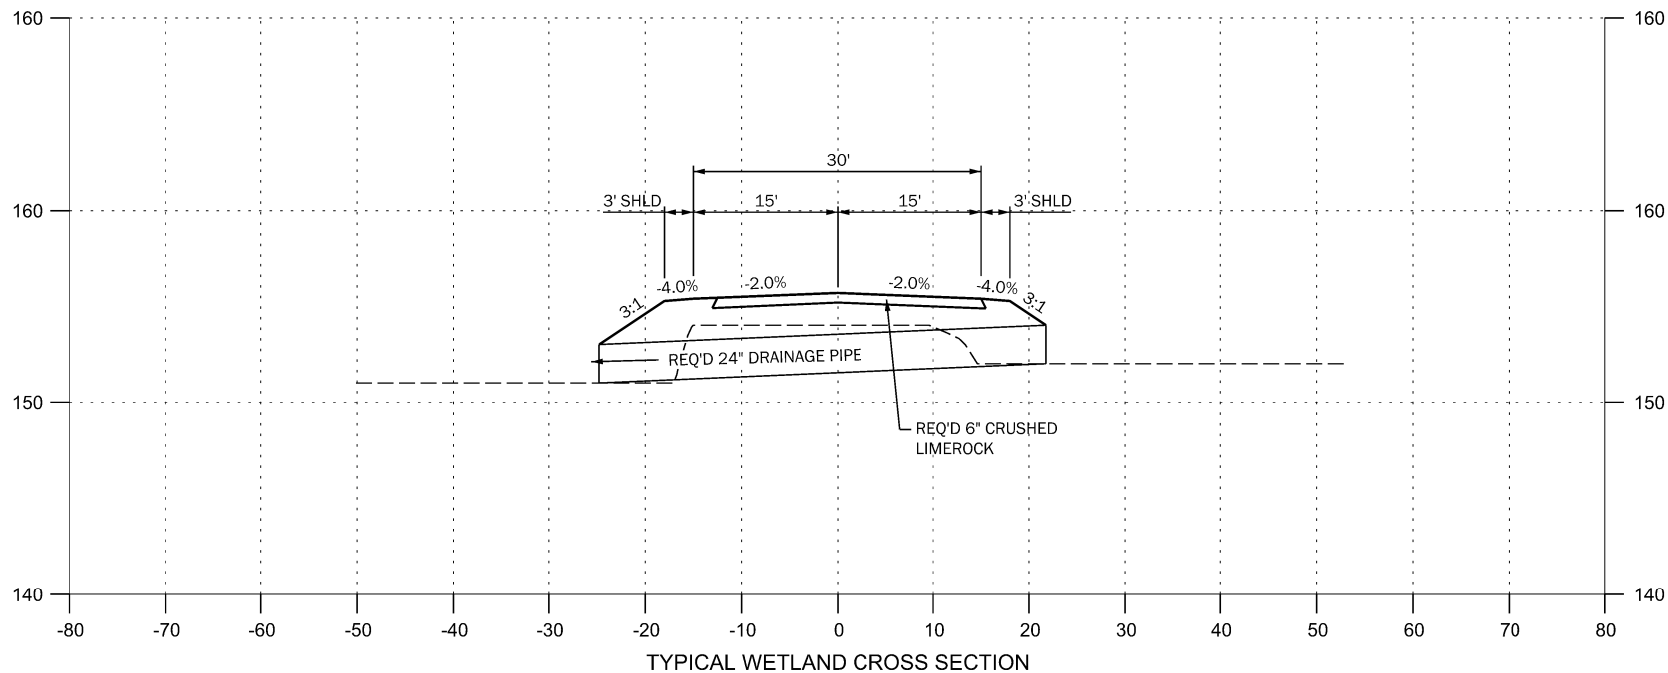





VERT 0 10  
SCALE IN FEET  
HORIZ 0 20



3516 Greensboro Avenue | Tuscaloosa, AL 35401  
205.345.0816 | [www.ttlusa.com](http://www.ttlusa.com)

**TWIN PINES MINERALS  
CHIP MILL MASTER LAYOUT**

**TWIN PINES MINERALS, LLC**  
GA HIGHWAY 94 - 4 MILES WEST OF ST GEORGE  
CHARLTON COUNTY, GA


Sheet Title

No.	Date	Revision Description

Drawn By: _____	Checked By: _____
Date: _____	Proj. No.: _____

File Name: TTL\_Borders (TuscaloosaNorth) 2013.dwg


Sheet No.  
**C2.1**

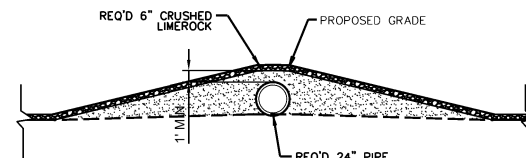

**STREAM CROSSING DETAIL - CROSS SECTION**

NOT TO SCALE

NOT TO SCALE

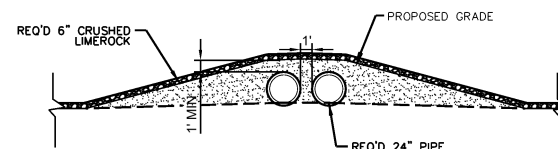

**OUTLET PROTECTION DETAIL - PLAN VIEW**

NOT TO SCALE

NOT TO SCALE



# THE

3516 Greensboro Avenue | Tuscaloosa, AL 35401  
205.345.0816 | [www.ttlusa.com](http://www.ttlusa.com)

## TWIN PINES MINERALS CHIP MILL MASTER LAYOUT

**TWIN PINES MINERALS, LLC**

GA HIGHWAY 94 - 4 MILES WEST OF ST GEORGE  
CHARLTON COUNTY, GA

## CROSS SECTIONS

[illegible]

Sheet No.  
**C2.2**

Sheet No.  
**C2.2**