


TRACT MAP

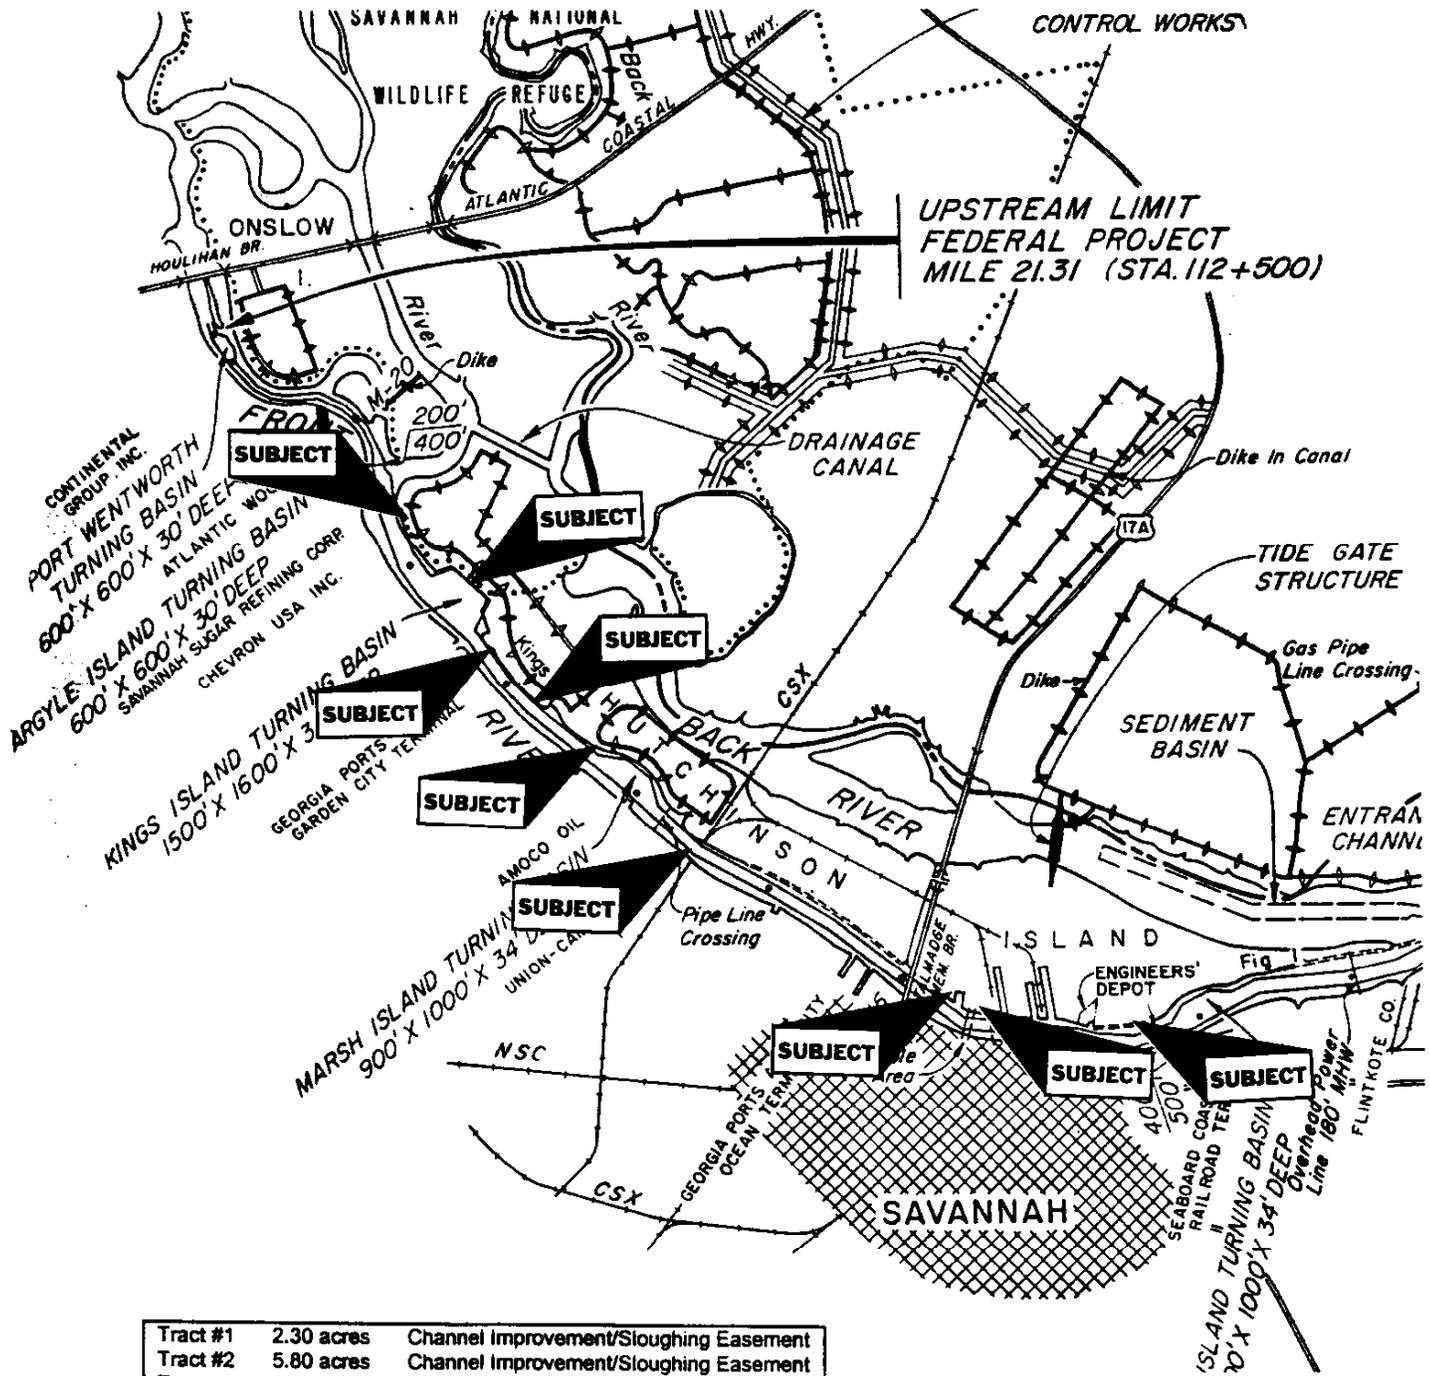

Tract #1	2.30 acres	Channel Improvement/Sloughing Easement
Tract #2	5.80 acres	Channel Improvement/Sloughing Easement
Tract #3	0.82 acre	Channel Improvement/Sloughing Easement
Tract #4	0.40 acre	Channel Improvement/Sloughing Easement
Tract #5	0.36 acre	Channel Improvement/Sloughing Easement
Tract #6	2.80 acres	Channel Improvement/Sloughing Easement
Tract #7	0.70 acre	Channel Improvement/Sloughing Easement
Tract #8	1.20 acres	Channel Improvement/Sloughing Easement
Tract #9	4.00 acres	Channel Improvement/Sloughing Easement
	18.38 acres	Channel Improvement/Sloughing Easement