




RIGHT OUTSIDE QUARTER

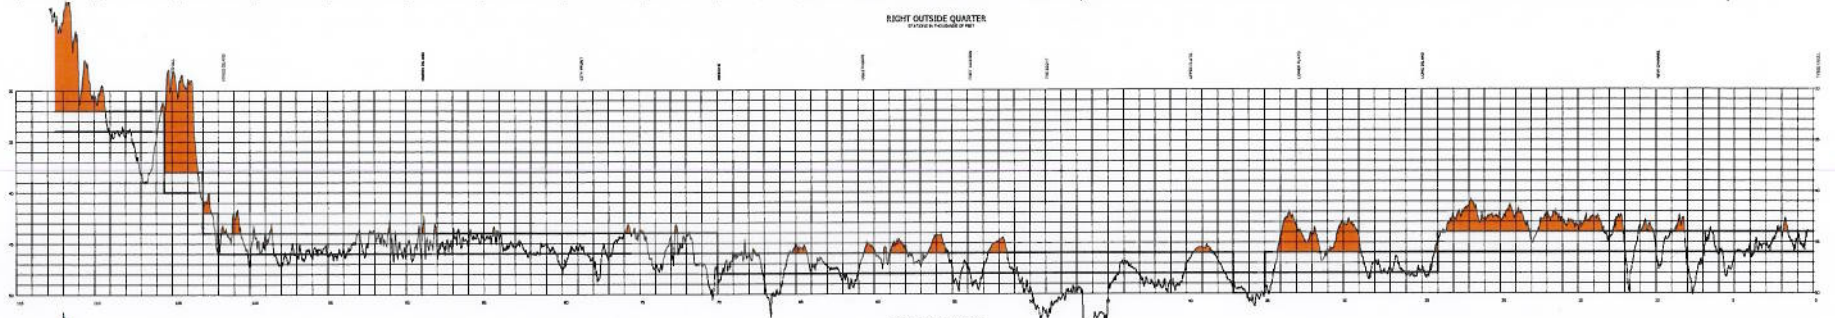

RIGHT INSIDE QUARTER

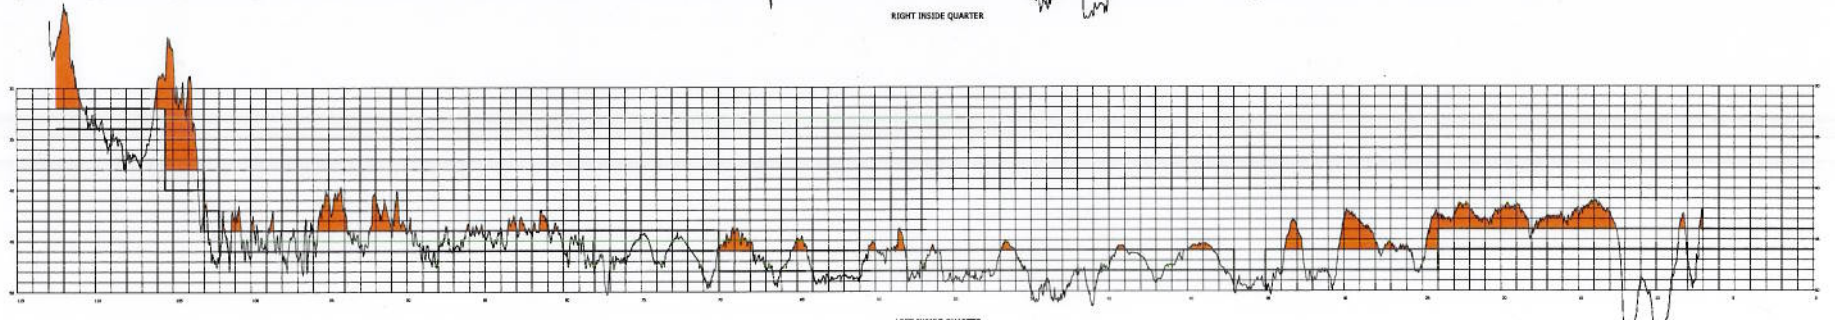

LEFT INSIDE QUARTER

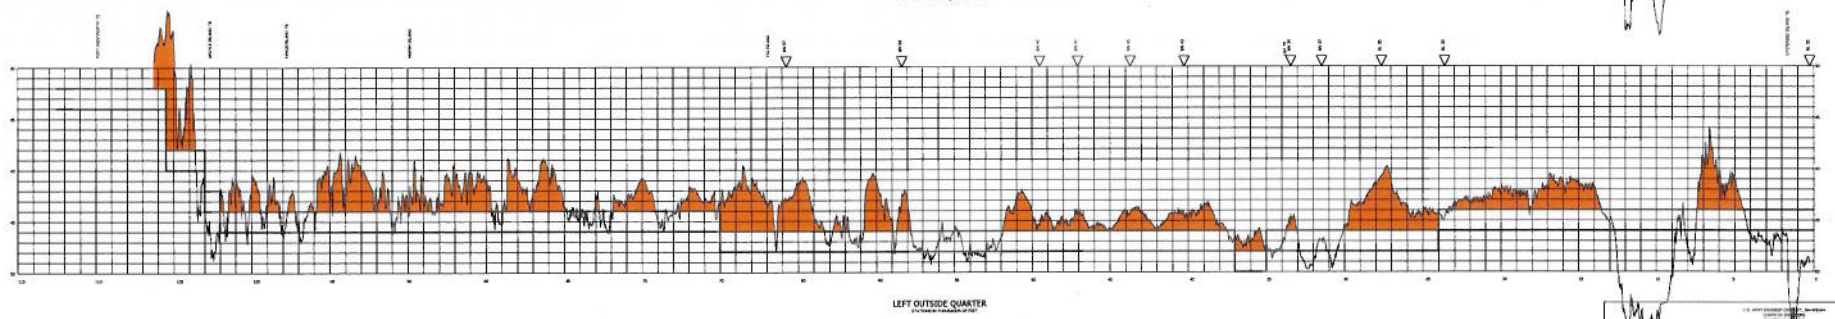

LEFT OUTSIDE QUARTER










** AREA TO BE DREDGED

SAVANNAH HARBOR, GEORGIA SAVANNAH HARBOR PROFILES	
SAVANNAH	GEORGIA
SCALE: AS SHOWN	SCALE: AS SHOWN

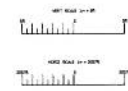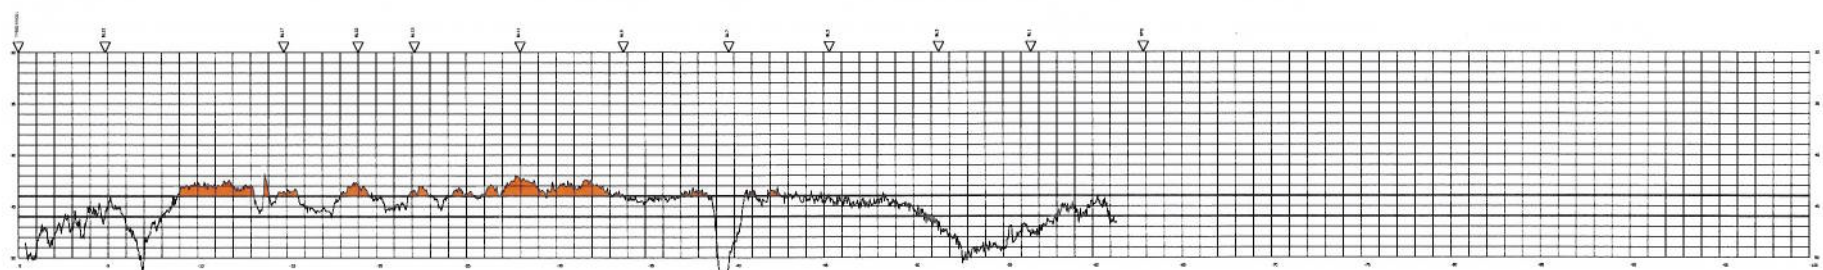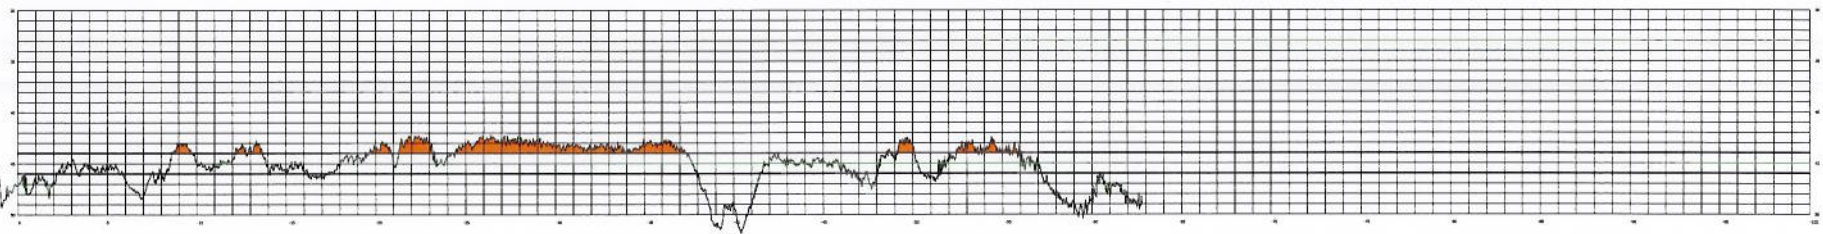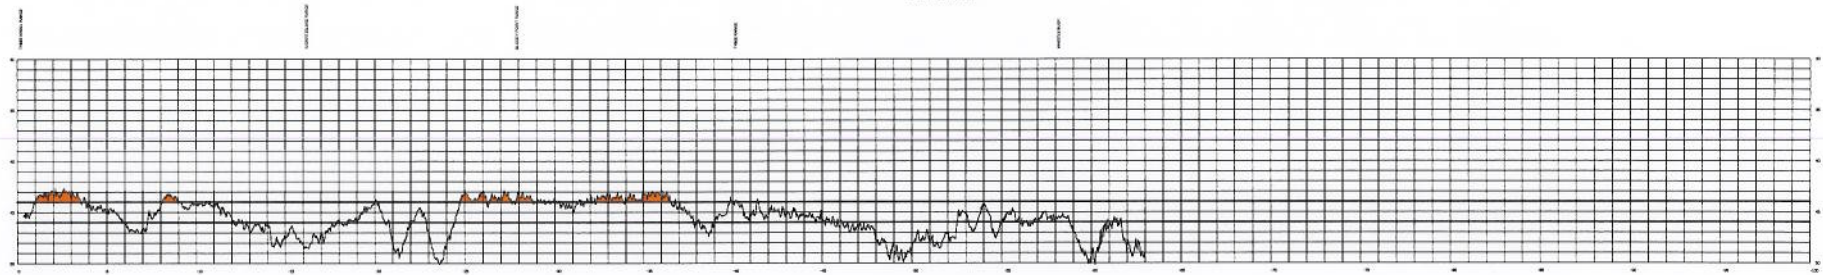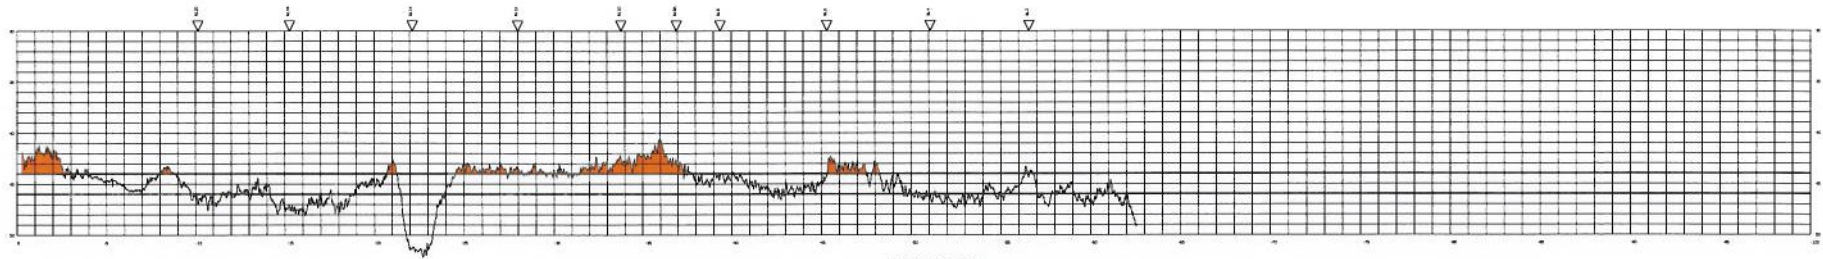

NOTES
 1. ALL DIMENSIONS ARE TO THE CENTERLINE UNLESS OTHERWISE SPECIFIED.

* AREA IS BEING DREDGED
 ** AREA TO BE DREDGED

SAVANNAH HARBOR, GEORGIA SAVANNAH BAR PROFILES			
SAVANNAH	PROJECT NO.	GEORGIA	
NO.	DATE	PLAN	
	DSH 103/008		
DESIGNED BY	CHECKED BY	DATE	