


SAVANNAH RIVER, GEORGIA - SOUTH CAROLINA

HARTWELL LAKE

PREIMPOUNDMENT SURVEY 1959

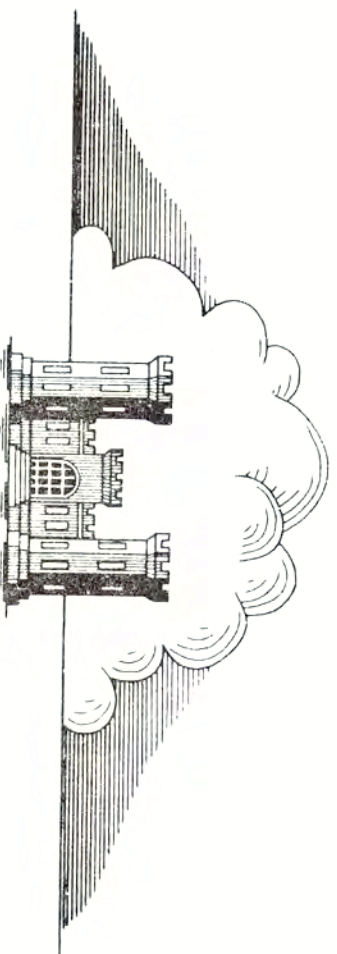

U. S. ARMY ENGINEER DISTRICT SAVANNAH

CORPS OF ENGINEERS
SAVANNAH, GEORGIA

COPIES MAY BE OBTAINED FROM:

Resource Manager
Hartwell Lake
U.S. Army Corps of Engineers
P.O. Box 278
Hartwell, GA 30643
(Hwy 29 near the west end of Hartwell Lake)

AT

Five dollars per copy

PAYMENT MAY BE MADE IN CASH OR BY CHECK

OR MONEY ORDER MADE PAYABLE TO:

Treasurer of the United States


PAYMENT SHOULD ACCOMPANY REQUEST

NOTES:

“The information depicted on this map represents the results of surveys made on the dates indicated and can only be considered as indicating the general conditions existing at that time.”

“To obtain approximate depths of Lake, subtract topographic elevation from Pool Elevation.”

“Not for Re-Sale”

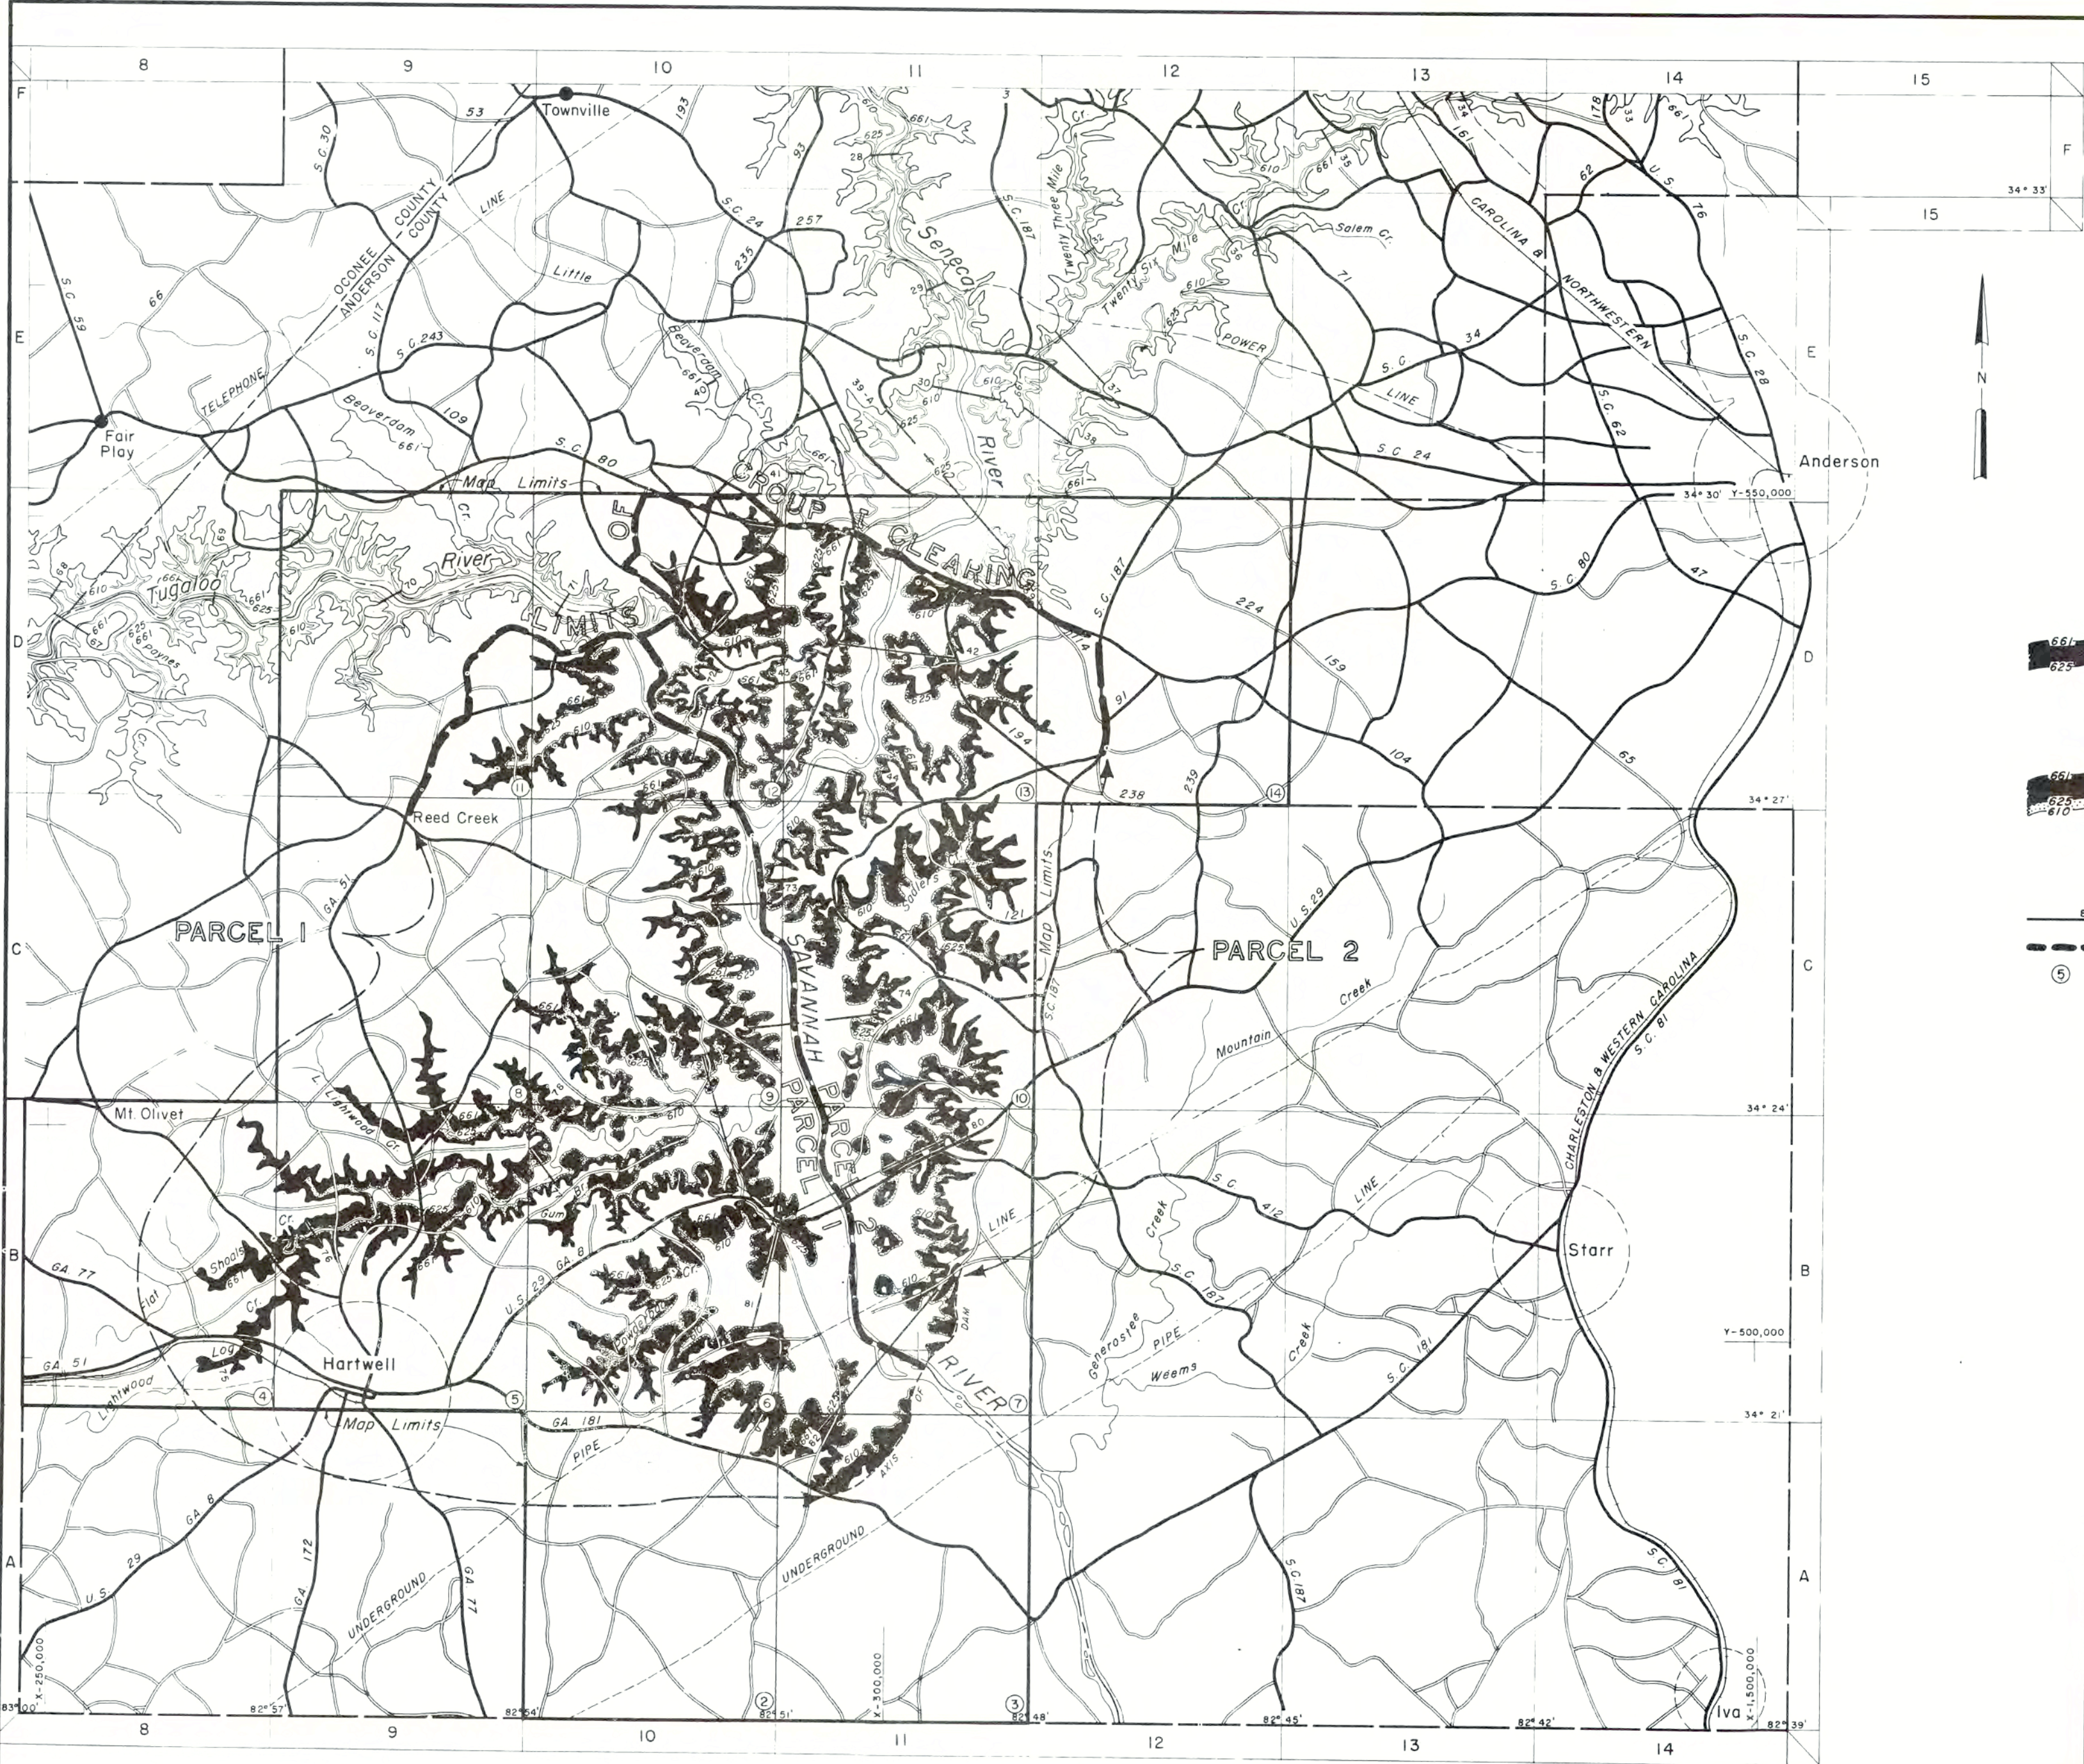

VICINITY MAP
SCALE IN MILES

LEGEND

- SCHEDULE A.** Complete clearing Elev. 630 to Elev. 661 including silt ranges below Elev. 630; modified clearing Elev. 625 to Elev. 630. Parcel 1 and Parcel 2 (Item No. 1 and No. 2).
- SCHEDULE B.** Same as Schedule A except Parcel 1 and Parcel 2 are combined (Item No. 3).
- SCHEDULE C.** Complete clearing Elev. 630 to Elev. 661, including silt ranges below Elev. 630; modified clearing Elev. 625 to Elev. 630; partial clearing Elev. 610 to Elev. 625. Parcel 1 and Parcel 2 (Item No. 4 and No. 5).
- SCHEDULE D.** Same as Schedule C except Parcel 1 and Parcel 2 are combined (Item No. 6).
- 80** Silt range location and number.
- Group and Parcel Limits.**
- 5** Sheet number

NOTES:
Origin of Coordinates: Plane Coordinate System Based on Georgia East Zone and South Carolina North Zone.
Datum is Mean Sea Level 1929 Adjustment, Polyconic Projection, 1927 North American Datum.
Compiled from 1953 Fairchild Aerial Surveys, Inc. Horizontal and Vertical Control by U.S.C. & G.S., U.S.G.S. and F.A.S.

SCALE IN FEET

SAVANNAH RIVER BASIN, SAVANNAH RIVER, GEORGIA AND SOUTH CAROLINA			
HARTWELL PROJECT			
RESERVOIR CLEARING			
INDEX MAP			
GROUP I			
IN 14 SHEETS		SCALE 1" = 4,000'	
SAVANNAH, GA.		JUNE 1959	
U.S. ARMY ENGINEER DISTRICT, SAVANNAH			
CORPS OF ENGINEERS			
SUBMITTED: <i>W. Shaw</i>		APPROVAL RECOMMENDED: <i>W. Shaw</i>	
CHIEF, RES. DEV. SECTION		CHIEF, DISTRICT ENGINEER	
APPROVED: <i>W. Shaw</i>		APPROVED: <i>W. Shaw</i>	
CHIEF, ENGINEERING DIVISION		CHIEF, DISTRICT ENGINEER	
TO ACCOMPANY SPECIFICATIONS		FILE NO.	
ISSUED UNDER SERIAL NO.		HA 16C-001.	
CIVENS-09-133-60-1			



DATUM IS MEAN SEA LEVEL

- ① COMPLETE CLEARING OF ENTIRE AREA, ELEV. 630 TO ELEV. 661.
- ② MODIFIED CLEARING OF WOODED (SHADED) AREAS, ELEV. 625 TO ELEV. 630.
- ③ PARTIAL CLEARING OF WOODED (SHADED) AREAS, ELEV. 610 TO ELEV. 625 (SCHEDULE C AND D ONLY).
- ④ SILT RANGES TO BE COMPLETELY CLEARED 50 FEET WIDE BELOW ELEV. 630.
- ⑤ NO CLEARING OPERATIONS REQUIRED (EXCEPT SILT RANGES) BELOW ELEV. 625 FOR SCHEDULE A AND B, AND BELOW ELEV. 610 FOR SCHEDULE C AND D.

LEGEND

SILT RANGE
CEMETERY

[[[GEM.

80

SAVANNAH RIVER BASIN, SAVANNAH RIVER, GEORGIA & SOUTH CAROLINA

HARTWELL RESERVOIR PROJECT

RESERVOIR CLEARING

GROUP 1

0 100 1000



U.S. ARMY

To

UND

3



CONTOUR INTERVAL 10 FEET WITH AUXILIARY CONTOURS AT 5 FOOT INTERVALS

GEORGIA AND S. CAROLINA PLANE COORDINATE SYSTEM
THE LAST THREE DIGITS OF THE GRID NUMBERS ARE OMITTED

Urban, hard surface, heavy duty road, more

Primary, hard surface, heavy duty road

Secondary, hard surface, medium duty road,

Post road, loose surface, graded and drained

Ir

- ① COMPLETE CLEARING OF ENTIRE AREA, ELEV. 630 TO ELEV. 661.
- ② MODIFIED CLEARING OF WOODED (SHADED) AREAS, ELEV. 625 TO ELEV. 630.
- ③ PARTIAL CLEARING OF WOODED (SHADED) AREAS, ELEV. 610 TO ELEV. 625 (SCHEDULE C AND D ONLY).
- ④ SILT RANGES TO BE COMPLETELY CLEARED 50 FEET WIDE BELOW ELEV. 630.
- ⑤ NO CLEARING OPERATIONS REQUIRED (EXCEPT SILT RANGES) BELOW ELEV. 625 FOR SCHEDULE A AND B, AND BELOW ELEV. 610 FOR SCHEDULE C AND D.

LEGEND

SILT RANGE
CEMETERY

CEM.

80

SAVANNAH RIVER BASIN, SAVANNAH RIVER, GEORGIA & SOUTH CAROLINA

HARTWELL RESERVOIR PROJECT

RESERVOIR CLEARING

GROUP


SCALE 1:12,000

IN 14 SHEETS

U.S. ARMY

TO ACCOMPANY SPECIFICATIONS ISSUED
UNDER SERIAL NO. CIVENG - 09-133-60-
FII

FILE NO. HA16C-003
PLATE RCI-3

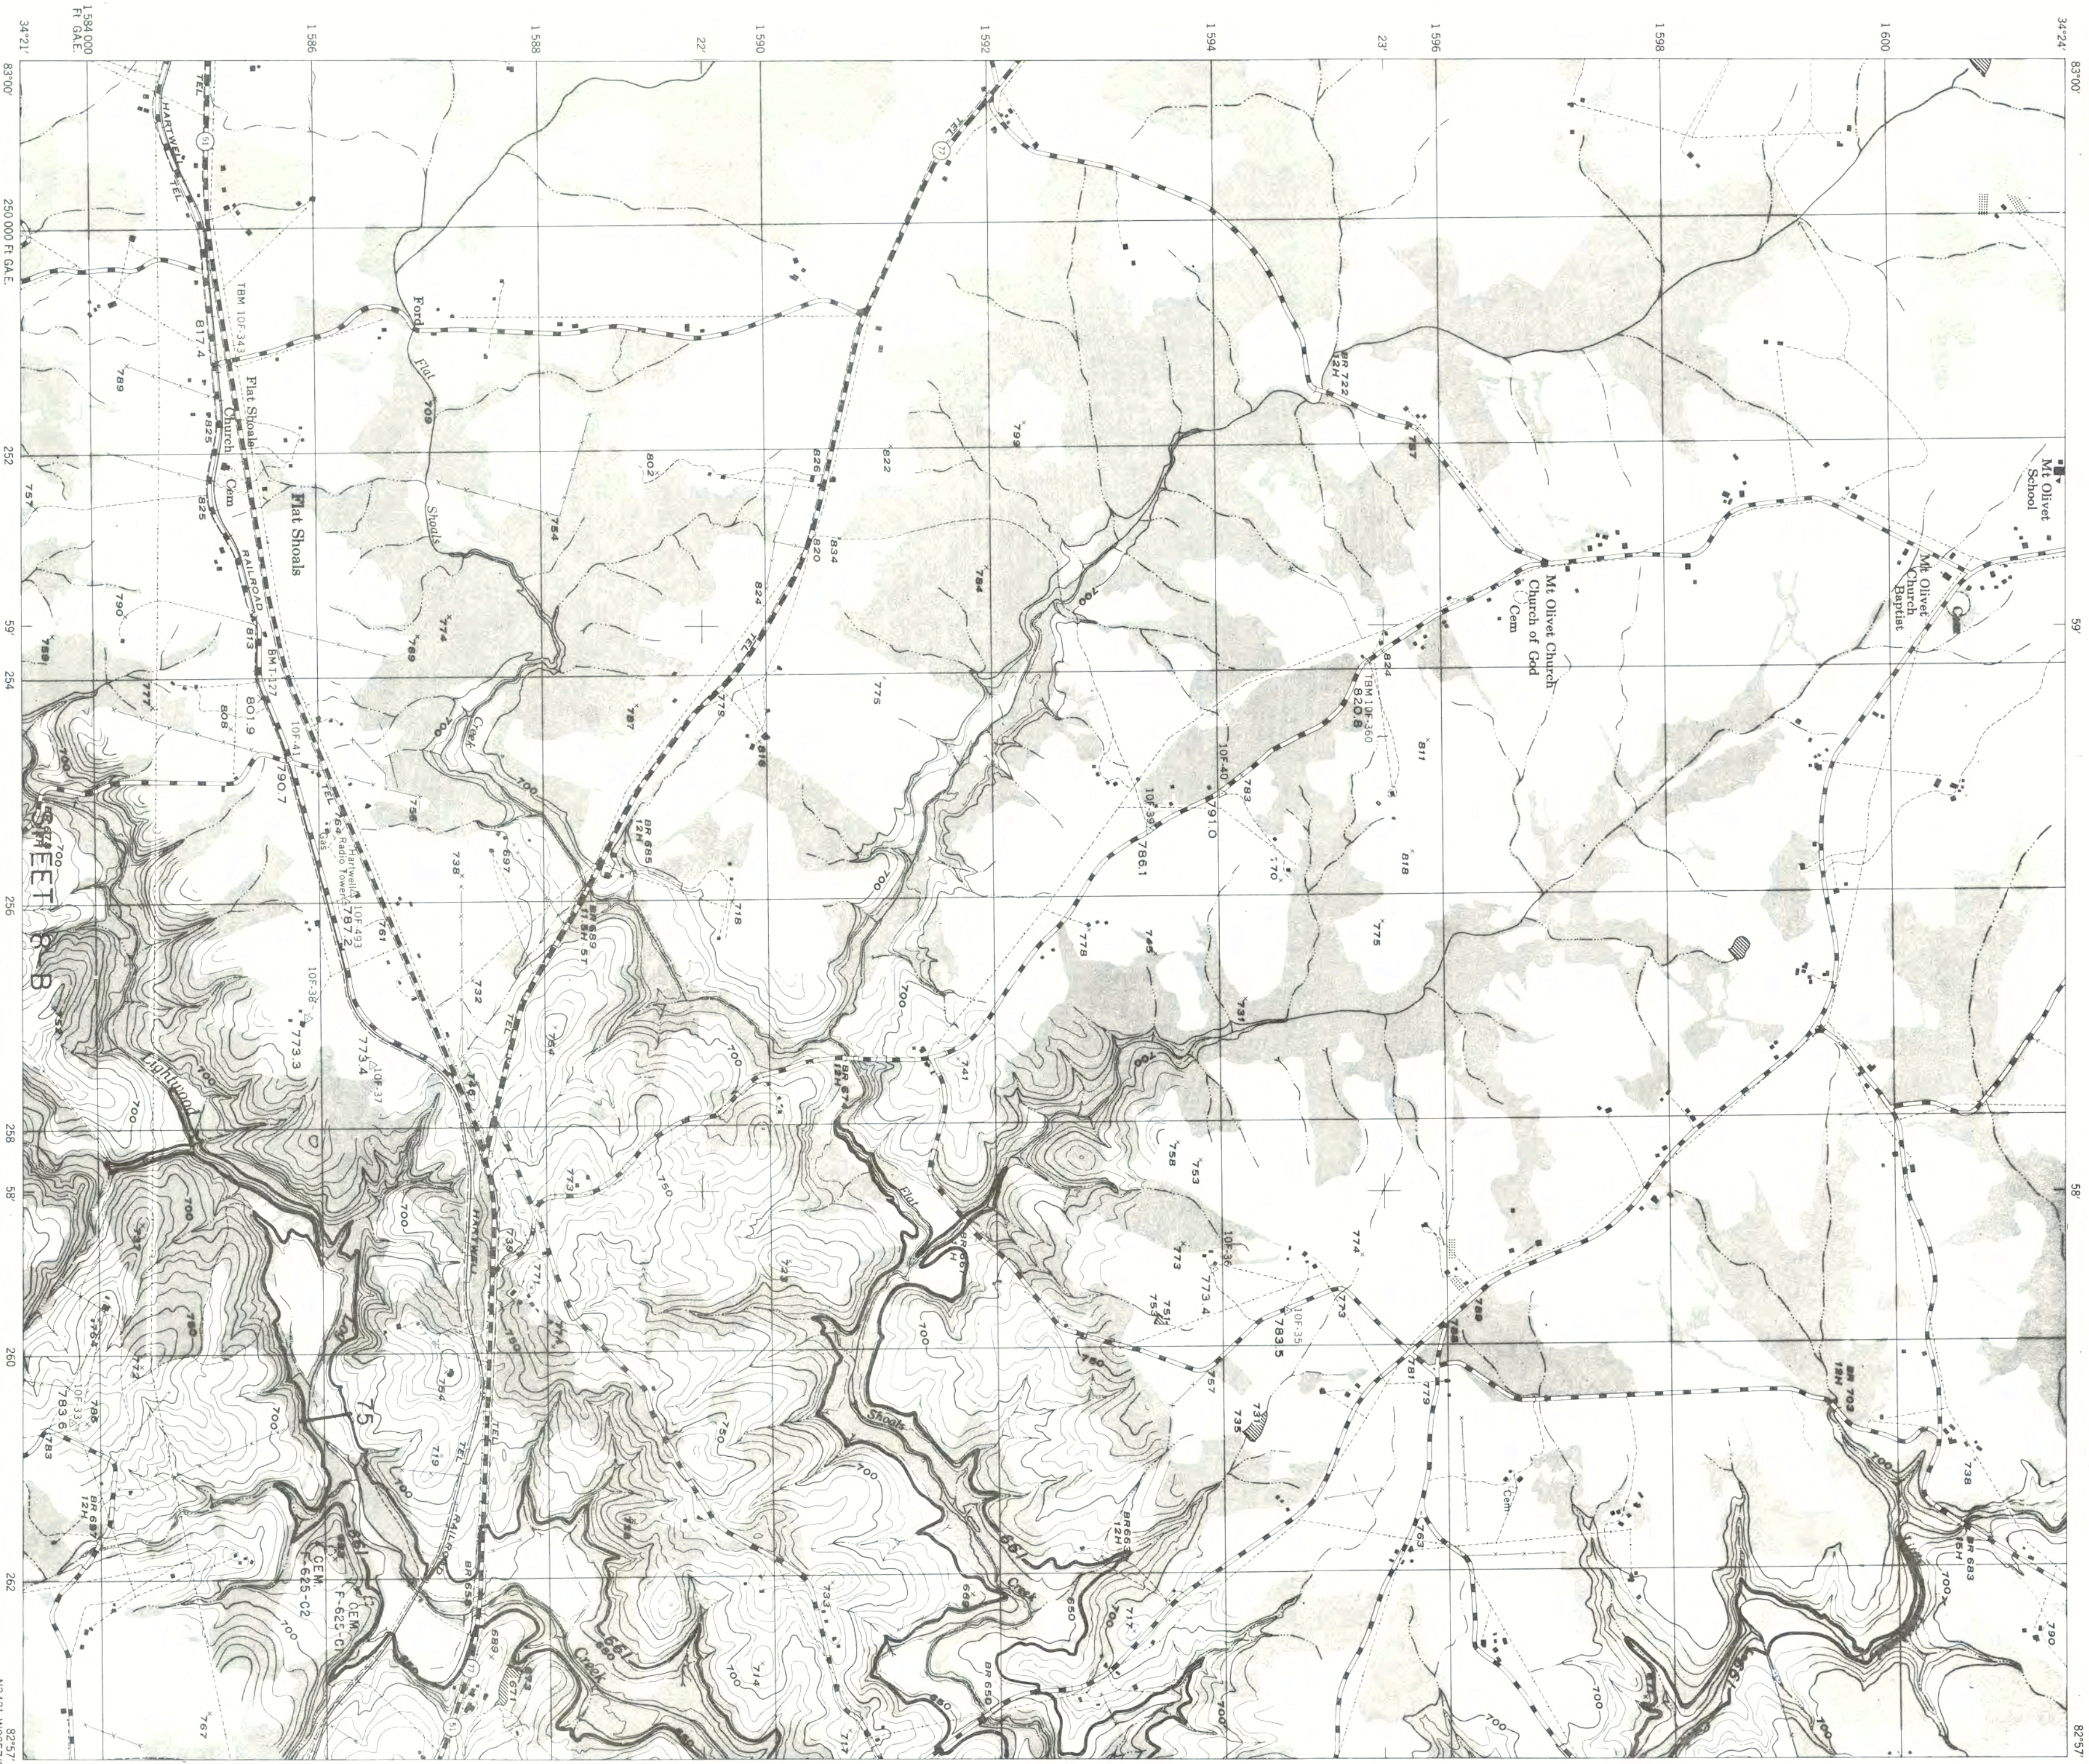

CONTOUR INTERVAL 10 FEET WITH AUXILIARY CONTOURS AT 5 FOOT INTERVALS
TWO THOUSAND FOOT GRID BASED ON GEORGIA PLANE COORDINATE SYSTEM
THE LAST THREE DIGITS OF THE GRID NUMBERS ARE OMITTED
DATUM IS MEAN SEA LEVEL

ROAD CLASSIFICATION 1952

- Urban, hard surface, heavy duty road, more than two lanes wide
- Primary, hard surface, heavy duty road
- Federal route marker
- Secondary, hard surface, medium duty road
- with State route marker
- Post road, loose surface, graded and drained or narrow hard surface road
- Trail

- 1 COMPLETE CLEARING OF ENTIRE AREA, ELEV. 630 TO ELEV. 661.
- 2 MODIFIED CLEARING OF WOODED (SHADED) AREAS, ELEV. 625 TO ELEV. 630.
- 3 PARTIAL CLEARING OF WOODED (SHADED) AREAS, ELEV. 610 TO ELEV. 625 (SCHEDULE C AND D ONLY).
- 4 SILT RANGES TO BE COMPLETELY CLEARED 50 FEET WIDE BELOW ELEV. 650.
- 5 NO CLEARING OPERATIONS REQUIRED (EXCEPT SILT RANGES) BELOW ELEV. 625 FOR SCHEDULE A AND B, AND BELOW ELEV. 610 FOR SCHEDULE C AND D.

LEGEND

SILT RANGE
CEMETERY


80

SAVANNAH RIVER BASIN, SAVANNAH RIVER, GEORGIA & SOUTH CAROLINA
HARTWELL RESERVOIR PROJECT
GROUP I

SCALE 1:12,000

IN 14 SHEETS
U. S. ARMY
ENGINEER DISTRICT, SAVANNAH
CORPS OF ENGINEERS
MAY 1959

TO ACCOMPANY SPECIFICATIONS ISSUED
UNDER SERIAL NO. CIVENG-09-133-60-1
FILE NO. HA16C-004
PLATE RCI-4

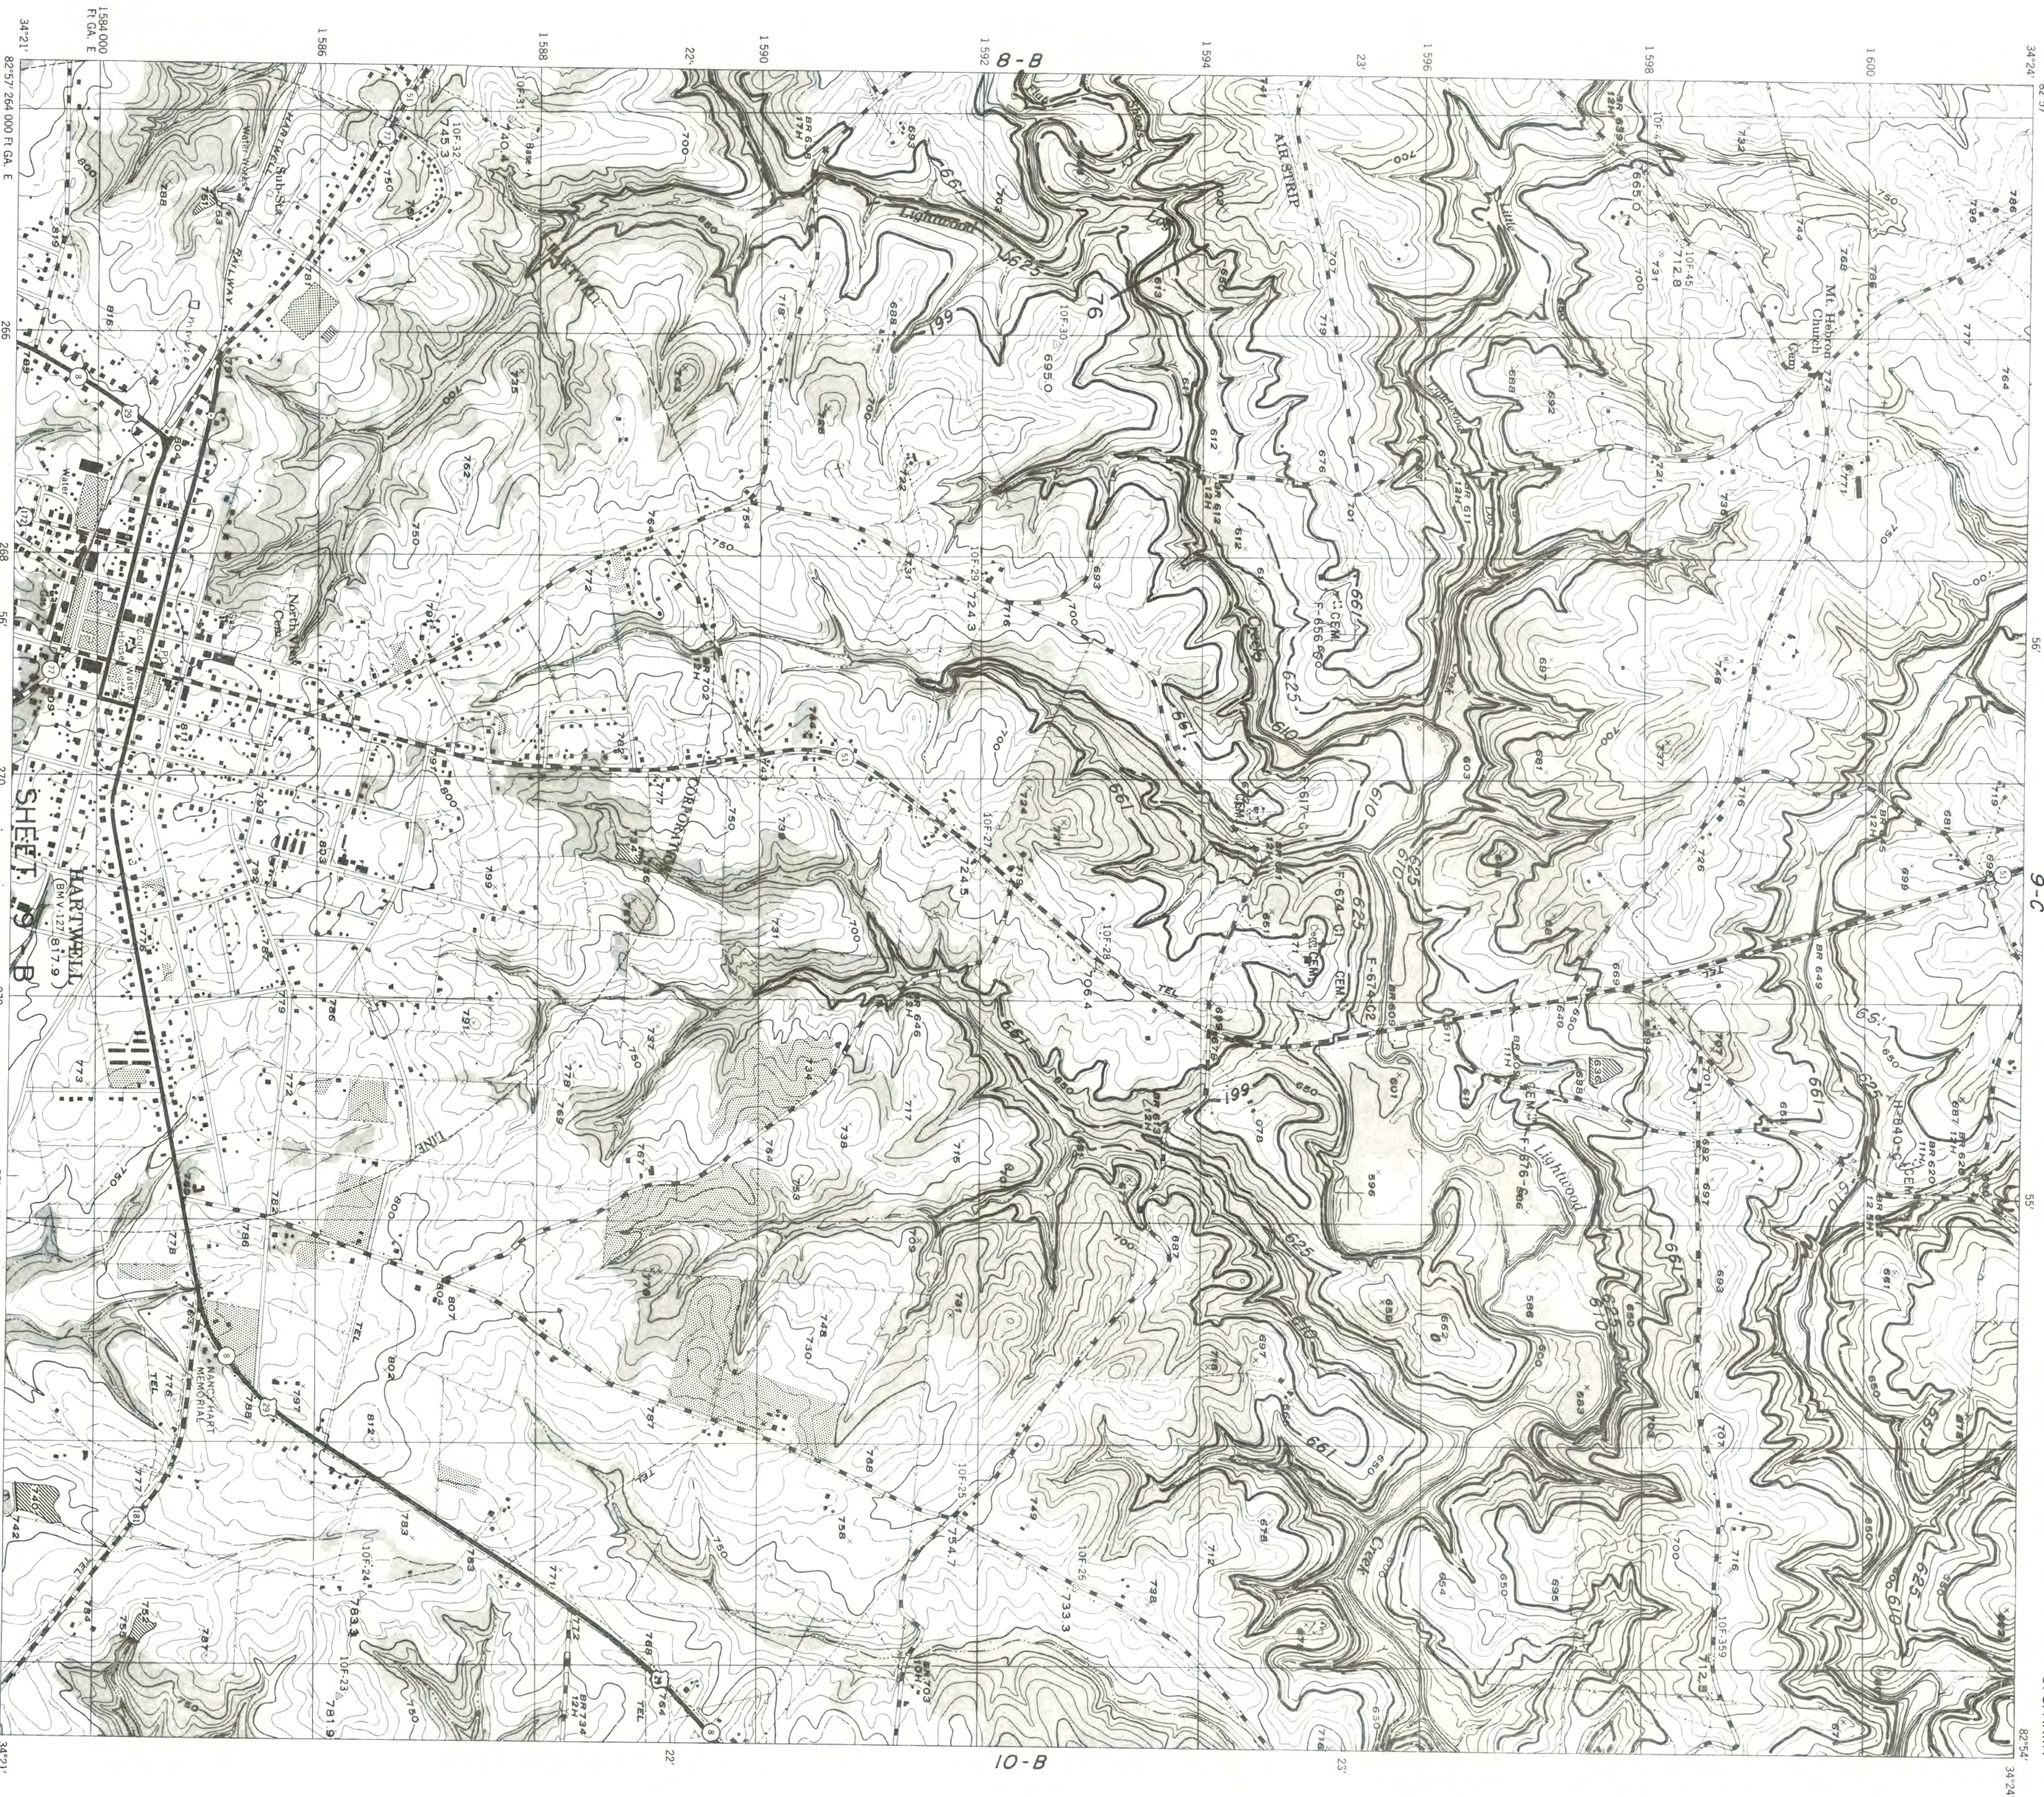SAVANNAH RIVER BASIN, SAVANNAH RIVER, GEORGIA & SOUTH CAROLINA
HARTWELL RESERVOIR PROJECT

- LAKE RIVER BASIN, SAMANNAH RIVER, GEORGIA & SOUTH C
HARTWELL RESERVOIR PROJECT
RESERVOIR CLEARING
GROUP 1
SCALE 1:12,000
1000 0 1000 2000
SCALE IN FEET
IN 14 SHEETS. SHEET NO. 5

80

FILE NO. HA16C-005
PLATE RC1-5



CONTOUR INTERVAL: 10 FEET WITH AUXILIARY CONTOURS AT 5 FOOT INTERVALS
TWO THOUSAND FOOT GRID BASED ON GEORGIA PLANE COORDINATE SYSTEM
THE LAST THREE DIGITS OF THE GRID NUMBERS ARE OMITTED
DATUM IS MEAN SEA LEVEL

- ROAD CLASSIFICATION 1982
- Urban, hard surface, heavy duty road, more than two lanes wide
 - Primary, hard surface, heavy duty road
 - Federal route marker
 - Secondary, hard surface, medium duty road, with State route marker
 - Post road, loose surface, graded and drained or narrow hard surface road
 - Trail
- 3 LANES 4 LANES

- 1 COMPLETE CLEARING OF ENTIRE AREA, ELEV. 630 TO ELEV. 661.
- 2 MODIFIED CLEARING OF WOODED (SHADED) AREAS, ELEV. 625 TO ELEV. 630.
- 3 PARTIAL CLEARING OF WOODED (SHADED) AREAS, ELEV. 610 TO ELEV. 625 (SCHEDULE C AND D ONLY).
- 4 SILT RANGES TO BE COMPLETELY CLEARED 50 FEET WIDE BELOW ELEV. 630.
- 5 NO CLEARING OPERATIONS REQUIRED (EXCEPT SILT RANGES) BELOW ELEV. 625 FOR SCHEDULE A AND B, AND BELOW ELEV. 610 FOR SCHEDULE C AND D.

SILT RANGE
CEMENTERY

80

SAVANNAH RIVER BASIN, SAVANNAH RIVER, GEORGIA & SOUTH CAROLINA
HARTWELL RESERVOIR PROJECT
RESERVOIR CLEARING
GROUP I
SCALE 1:12,000
1000 0 1000 2000
SCALE IN FEET
IN 14 SHEETS
U. S. ARMY ENGINEER DISTRICT, SAVANNAH
CORPS OF ENGINEERS
MAY 1959
TO ACCOMPANY SPECIFICATIONS ISSUED
UNDER SERIAL NO. CIVENG - 09-133-60-1
FILE NO. HA16C-006
PLATE RC1-6



CONTOUR INTERVAL 10 FEET WITH AUXILIARY CONTOURS AT 5 FOOT INTERVALS
TWO THOUSAND FOOT GRID BASED ON
GEORGIA AND S. CAROLINA PL. DATUM
THE LAST THREE DIGITS OF THE GRID NUMBERS ARE OMITTED
DATUM IS MEAN SEA LEVEL

ROAD CLASSIFICATION 1952

Urban, hard surface, heavy thru road, more than two lanes wide.	3 LANES	4 LANES
Primary, hard surface, heavy duty road.	3 LANES	4 LANES
Secondary, hard surface, medium duty road.	3 LANES	4 LANES
Post road, hard surface, graded and drained or narrow hard surface road.	3 LANES	4 LANES
Trail	3 LANES	4 LANES

- 1 COMPLETE CLEARING OF ENTIRE AREA, ELEV. 630 TO ELEV. 661.
 - 2 MODIFIED CLEARING OF WOODED (SHADED) AREAS, ELEV. 625 TO ELEV. 630.
 - 3 PARTIAL CLEARING OF WOODED (SHADED) AREAS, ELEV. 610 TO ELEV. 625 (SCHEDULE C AND D ONLY).
 - 4 SILT RANGES TO BE COMPLETELY CLEARED 50 FEET WIDE BELOW ELEV. 630.
 - 5 NO CLEARING OPERATIONS REQUIRED (EXCEPT SILT RANGES) BELOW ELEV. 625 FOR SCHEDULE A AND B, AND BELOW ELEV. 610 FOR SCHEDULE C AND D.
- LEGEND
- PARCEL BOUNDARY ——— 80
- SILT RANGE ——— 80
- CEMETERY ——— 80

SAVANNAH RIVER BASIN, SAVANNAH RIVER, GEORGIA & SOUTH CAROLINA
HARTWELL RESERVOIR PROJECT


RESERVOIR CLEARING GROUP I

SCALE 1:12,000 1000 2000
SCALE IN FEET

IN 14 SHEETS
U. S. ARMY ENGINEER DISTRICT, SAVANNAH
CORPS OF ENGINEERS
MAY 1959

TO ACCOMPANY SPECIFICATIONS ISSUED
UNDER SERIAL NO. CIVENG-09-133-00

FILE NO. HA16C-007
PLATE RC1-7

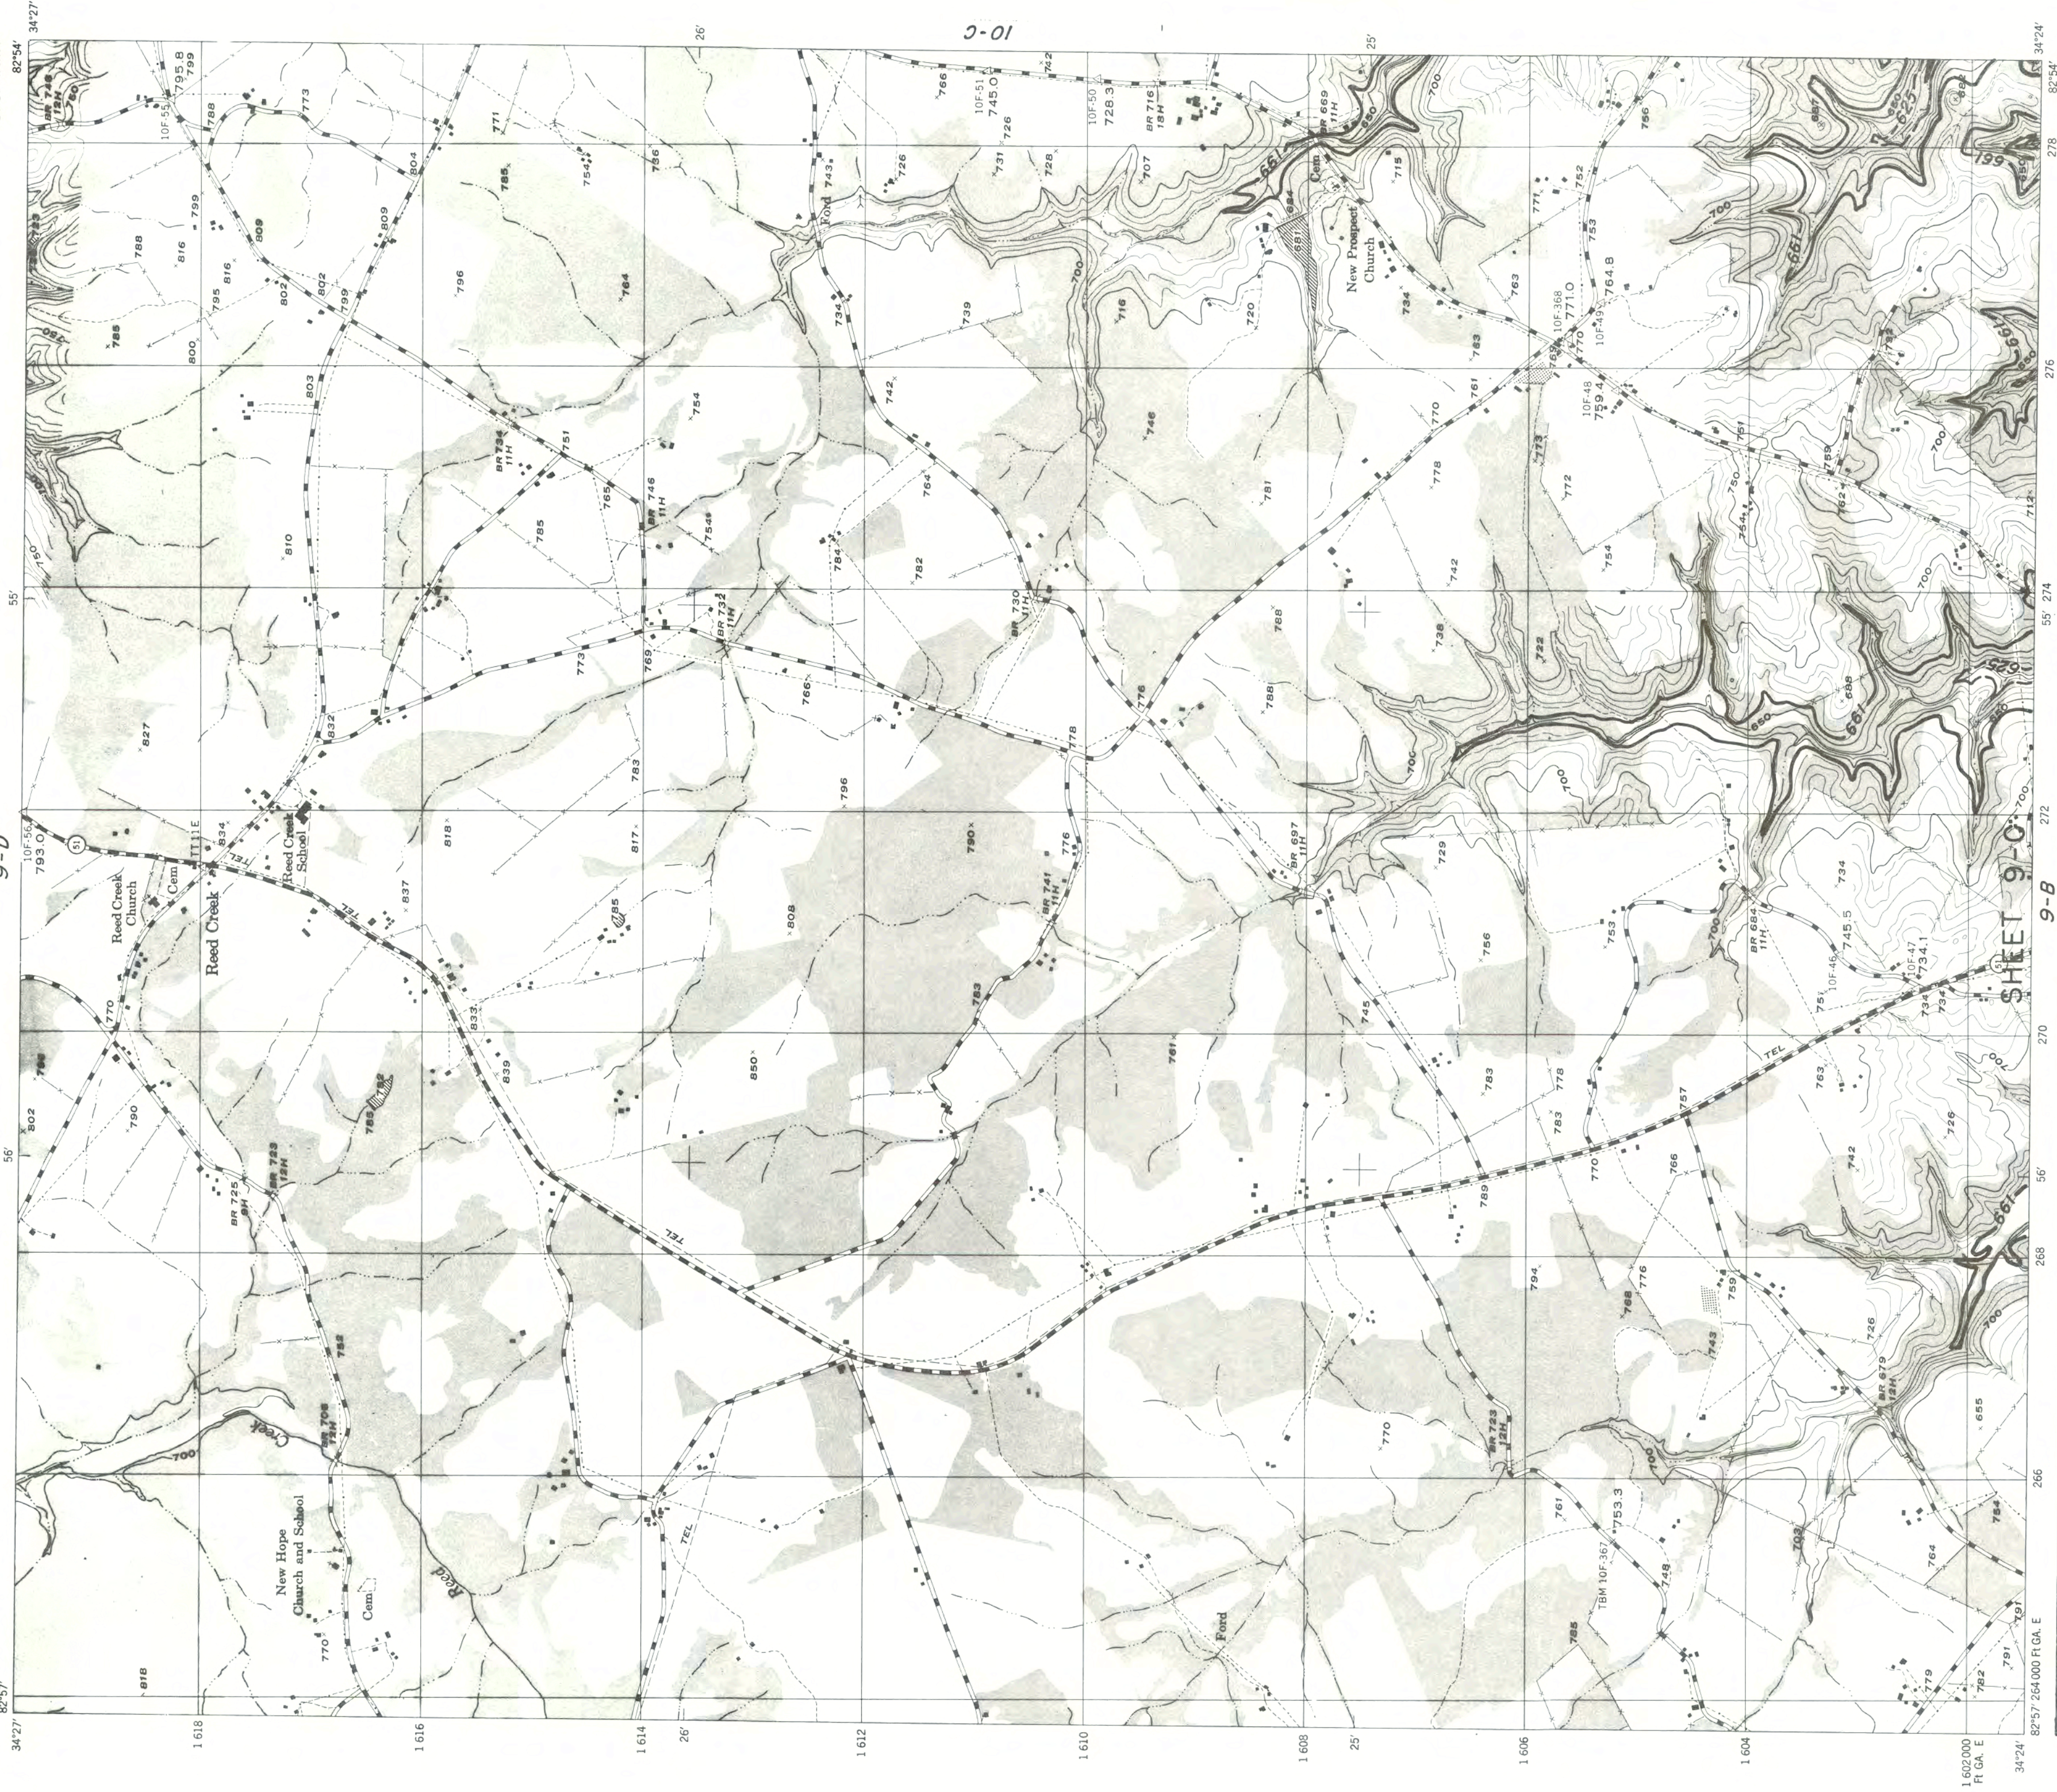

CONTOUR INTERVAL 10 FEET WITH AUXILIARY CONTOURS AT 5 FOOT INTERVALS
TWO THOUSAND FOOT GRID BASED ON GEORGIA PLANE COORDINATE SYSTEM
THE LAST THREE DIGITS OF THE GRID NUMBERS ARE OMITTED
DATUM IS MEAN SEA LEVEL

ROAD CLASSIFICATION 1952

Urban, hard surface, heavy duty road, more than two lanes wide	3 LANES	4 LANES
Primary, hard surface, heavy duty road	2 LANES	3 LANES
Secondary, hard surface, medium duty road	2 LANES	3 LANES
Post road, less surface graded and drained or narrow hard surface road	2 LANES	3 LANES
Trail	2 LANES	3 LANES

- 1 COMPLETE CLEARING OF ENTIRE AREA, ELEV. 630 TO ELEV. 661 TO ELEV. 630.
 - 2 MODIFIED CLEARING OF WOODED (SHADED) AREAS, ELEV. 625 TO ELEV. 630.
 - 3 PARTIAL CLEARING OF WOODED (SHADED) AREAS, ELEV. 610 TO ELEV. 625 (SCHEDULE C AND D ONLY).
 - 4 SILT RANGES TO BE COMPLETELY CLEARED 50 FEET WIDE BELOW ELEV. 630.
 - 5 NO CLEARING OPERATIONS REQUIRED (EXCEPT SILT RANGES) BELOW ELEV. 625 FOR SCHEDULE A AND B, AND BELOW ELEV. 610 FOR SCHEDULE C AND D.
- LEGEND
- SILT RANGE CEMETERY
- 80

SAVANNAH RIVER BASIN, SAVANNAH RIVER, GEORGIA & SOUTH CAROLINA
HARTWELL RESERVOIR PROJECT
RESERVOIR CLEARING GROUP 1

SCALE 1:12,000
SCALE IN FEET
1000 0 1000 2000

IN 14 SHEETS
U. S. ARMY
ENGINEER DISTRICT, SAVANNAH
CORPS OF ENGINEERS
MAY 1959

TO ACCOMPANY SPECIFICATIONS ISSUED UNDER SERIAL NO. CIVENG-09-133-60-1
FILE NO. HA8C-008
PLATE RC1-8



CONTOUR INTERVAL, 10 FEET WITH AUXILIARY CONTOURS AT 5 FOOT INTERVALS
TWO THOUSAND FOOT GRID BASED ON
GEORGIA AND S. CAROLINA PLANE COORDINATE SYSTEM
THE LAST THREE DIGITS OF THE GRID NUMBERS ARE OMITTED
DATUM IS MEAN SEA LEVEL

ROAD CLASSIFICATION 1952

Urban, hard surface, heavy duty road, more than two lanes wide	3 LANES
Primary hard surface, heavy duty road	4 LANES
Federal route marker	
Secondary hard surface, medium duty road, with State route marker	
Post road, loose surface, graded and drained or narrow hard surface road	
Trail	

- 1 COMPLETE CLEARING OF ENTIRE AREA, ELEV. 630 TO ELEV. 661.
- 2 MODIFIED CLEARING OF WOODED (SHADED) AREAS, ELEV. 625 TO ELEV. 630.
- 3 PARTIAL CLEARING OF WOODED (SHADED) AREAS, ELEV. 610 TO ELEV. 625 (SCHEDULE C AND D ONLY).
- 4 SILT RANGES TO BE COMPLETELY CLEARED 50 FEET WIDE BELOW ELEV. 630.
- 5 NO CLEARING OPERATIONS REQUIRED (EXCEPT SILT RANGES) BELOW ELEV. 625 FOR SCHEDULE A AND B, AND BELOW ELEV. 610 FOR SCHEDULE C AND D.

PARCEL BOUNDARY
SILT RANGE
CEMETERY

LEGEND

80


SAVANNAH RIVER BASIN, SAVANNAH RIVER, GEORGIA & SOUTH CAROLINA
HARTWELL RESERVOIR PROJECT
RESERVOIR CLEARING
GROUP I

SCALE 1:12,000

1000 0 1000 2000

SCALE IN FEET

IN 14 SHEETS
U. S. ARMY
ENGINEER DISTRICT, SAVANNAH
CORPS OF ENGINEERS
MAY 1959
TO ACCOMPANY SPECIFICATIONS ISSUED UNDER SERIAL NO. CIVENG-09-133-00-1
FILE NO. HA16C-009
PLATE RCI-9

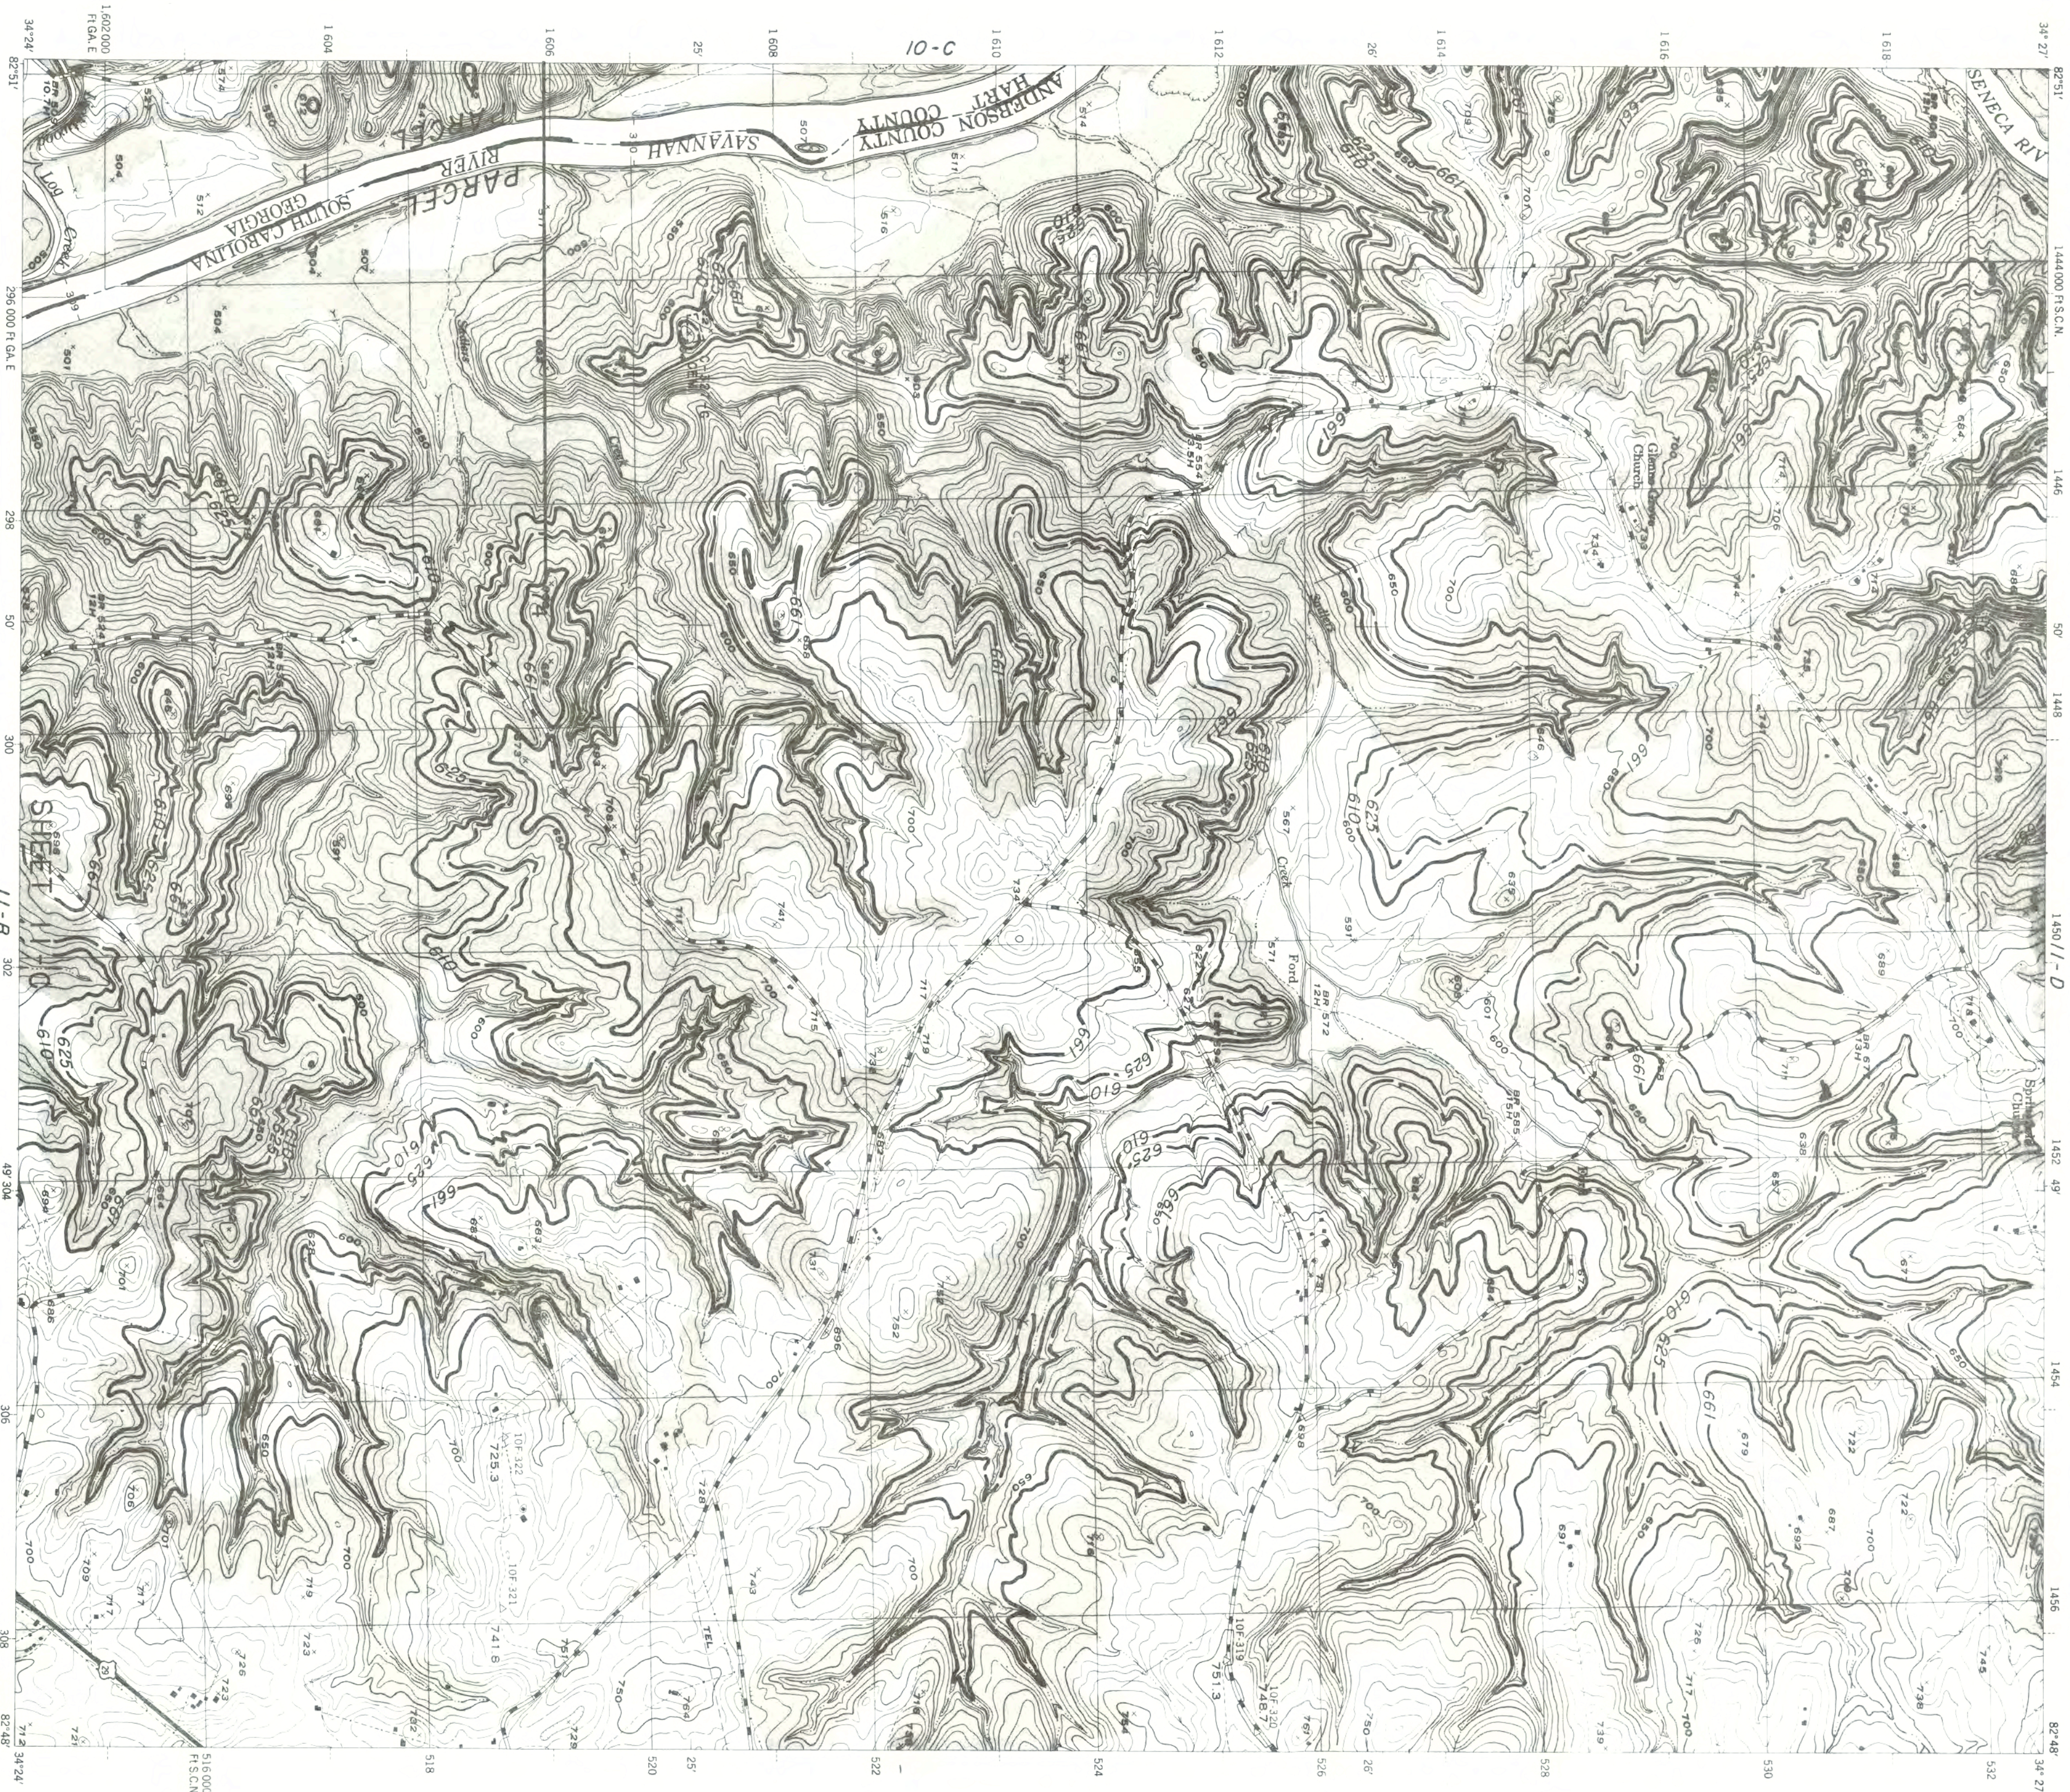

CONTOUR INTERVAL 10 FEET WITH AUXILIARY CONTOURS AT 5 FOOT INTERVALS.
TWO THOUSAND FOOT GRID BASED ON
GEORGIA AND S. CAROLINA PLANE COORDINATE SYSTEM
THE LAST THREE DIGITS OF THE GRID NUMBERS ARE OMITTED
DATUM IS MEAN SEA LEVEL

ROAD CLASSIFICATION 1932

Urban, hard surface, heavy duty road, more than two lanes wide.	3 LANES	4 LANES
Primary, hard surface, heavy duty road.	3 LANES	4 LANES
Federal route marker.	3 LANES	4 LANES
Secondary, hard surface, medium duty road.	3 LANES	4 LANES
with State route marker.	3 LANES	4 LANES
Post road, loose surface, graded and drained or narrow hard surface road.	3 LANES	4 LANES
Trail.	3 LANES	4 LANES

- 1 COMPLETE CLEARING OF ENTIRE AREA, ELEV. 630 TO ELEV. 661.
- 2 MODIFIED CLEARING OF WOODED (SHADED) AREAS, ELEV. 625 TO ELEV. 630.
- 3 PARTIAL CLEARING OF WOODED (SHADED) AREAS, ELEV. 610 TO ELEV. 625 (SCHEDULE C AND D ONLY).
- 4 SILT RANGES TO BE COMPLETELY CLEARED 50 FEET WIDE BELOW ELEV. 630.
- 5 NO CLEARING OPERATIONS REQUIRED (EXCEPT SILT RANGES) BELOW ELEV. 625 FOR SCHEDULE A AND B, AND BELOW ELEV. 610 FOR SCHEDULE C AND D.

LEGEND

PARCEL BOUNDARY ———

SILT RANGE ———

CEMETERY ———

80

SAVANNAH RIVER BASIN, SAVANNAH RIVER, GEORGIA & SOUTH CAROLINA
HARTWELL RESERVOIR PROJECT
RESERVOIR CLEARING
GROUP I

SCALE 1:12,000

1000 0 1000 2000

SCALE IN FEET

IN 14 SHEETS

U. S. ARMY ENGINEER DISTRICT, SAVANNAH

CORPS OF ENGINEERS

MAY 1959

TO ACCOMPANY SPECIFICATIONS ISSUED UNDER SERIAL NO. CIVENG -09-133-60-1

FILE NO. HAIG-010

PLATE RCI-10



CONTOUR INTERVAL 10 FEET WITH AUXILIARY CONTOURS AT 5 FOOT INTERVALS

GEORGIA AND S. CAROLINA PLANE COORDINATE SYSTEM
THE LAST THREE DIGITS OF THE GRID NUMBERS ARE OMITTED
DATUM IS MEAN SEA LEVEL

ROAD CLASSIFICATION 1952

Urban, hard surface, heavy duty road, more than two lanes with a center line

Primary, hard surface, heavy duty road,

Secondary, hard surface, medium duty road.

With state route marker _____

Post road, loose surface, graded and drained

or narrow hard surface road _____

Trail

① COMPLETE CLEARING OF ENTIRE AREA, ELEV. 630 TO ELEV. 661

② MODIFIED CLEARING OF WOODED (SHADED) AREAS, ELEV. 623 TO ELEV. 630.

③ PARTIAL CLEARING OF WOODED (SHADED) AREAS, ELEV. 610 TO 625

④ SILT RANGES TO BE COMPLETELY CLEARED TO ELEV. 625 (SCHEDULE C AND D ONLY).

BELOW ELEV. 630.

⑤ NO CLEARING OPERATIONS REQUIRED (EXCEPT SILT RANGES) BELOW ELEV. 625 FOR SCHEDULE A AND B AND BELOW ELEV. 625 FOR SCHEDULE C

610 FOR SCHEDULE C AND D.

LEGEND

PARCEL BOUNDARY ————
SUIT RANGE 00

80
SILI KANDE
CEMETERY
CEMET.

N3427-W825 SAVANNAH RIVER BASIN SAVANNAH RIVER GEORGIA & SOUTH CAROLINA

HARTWELL RESERVOIR PROJECT

RESERVOIR CL F ABING

GROUP 1

SCALE 1:12,000

SCALE IN FEET

U.S. ARMY ENGINEER DISTRICT,
CORPS OF ENGINEERS

MAY 1959

TO ACCOMPANY SPECIFICATIONS
UNDER SERIAL NO. CIVENG - 09-13

1	2	
---	---	---	---	---	---	---	---	---	----	----	-----	-----	

PLATE RCI-1



GEORGIA AND S. CAROLINA PLANE COORDINATE SYSTEM
THE LAST THREE DIGITS OF THE GRID NUMBERS ARE OMITTED

Primary, hard surface, heavy duty road.

Secondary, hard surface, medium duty road,

Post road, loose surface, graded and drained

Ira

- 5 NO CLEARING OPERATIONS REQUIRED (EXCEPT SILT RANGES)
BELOW ELEV. 625 FOR SCHEDULE A AND B, AND BELOW ELEV
600 FOR SCHEDULE C AND D

CEMETERY

30

HARTWELL RESERVOIR PROJECT

RESERVOIR CLEARING

GROUP 1

SCALE IN FEET

IN 14 SHEETS

SHEET NO.12

OF ENG

MAY 1959

UNDER SERIAL NO. CIVENG - 09 - 133 - 60 - 1

FILE NO. HA16C-012
PLATE RCI-12



CONTOUR INTERVAL 10 FEET WITH AUXILIARY CONTOURS AT 5 FOOT INTERVALS
TWO THOUSAND FOOT GRID BASED ON S. CAROLINA PLANE COORDINATE SYSTEM
THE LAST THREE DIGITS OF THE GRID NUMBERS ARE OMITTED

ROAD CLASSIFICATION 1952

31 ANES 41 ANES

1

A hand is shown holding a vertical rod, positioned between the two main diagrams.

1

[illegible]

- ① COMPLETE CLEARING OF ENTIRE AREA, ELEV. 630 TO ELEV. 661
- ② MODIFIED CLEARING OF WOODED (SHADED) AREAS, ELEV. 625 TO ELEV. 630.

3 PARTIAL CLEARING OF WOODED (SHADED) AREAS, ELEV. 610 TO ELEV. 625 (SCHEDULE C AND D ONLY).

BELOW ELEV. 630.

⑤ NO CLEARING OPERATIONS REQUIRED (EXCEPT SILT RANGES)
BELOW ELEV 625 FOR SCHEDULE A AND C AND BELOW ELEV 620 FOR SCHEDULE B

610 FOR SCHEDULE C AND D.

LEGEND

PARCEL BOUNDARY ————

_____ 00
SILE RANGE
CEMETERY

SAVANNAH RIVER BASIN, SAVANNAH RIVER, GEORGIA & SOUTH CAROLINA
HARTWELL RESERVOIR PROJECT

RESERVOIR CLEARING
GROUP 1

SCALE 1:12,000

SCALE IN FEET

IN 14 SHEETS


SHEET NO. 13

D.2. ANIMAL DISTRICT, CUBES OF ENGINEERS,

MAY 1959

10 ACCOMPANY SPECIFICATIONS ISSUED.
UNDER SERIAL NO. G16G-09-133-60-1

FILE NO. HA16C-013

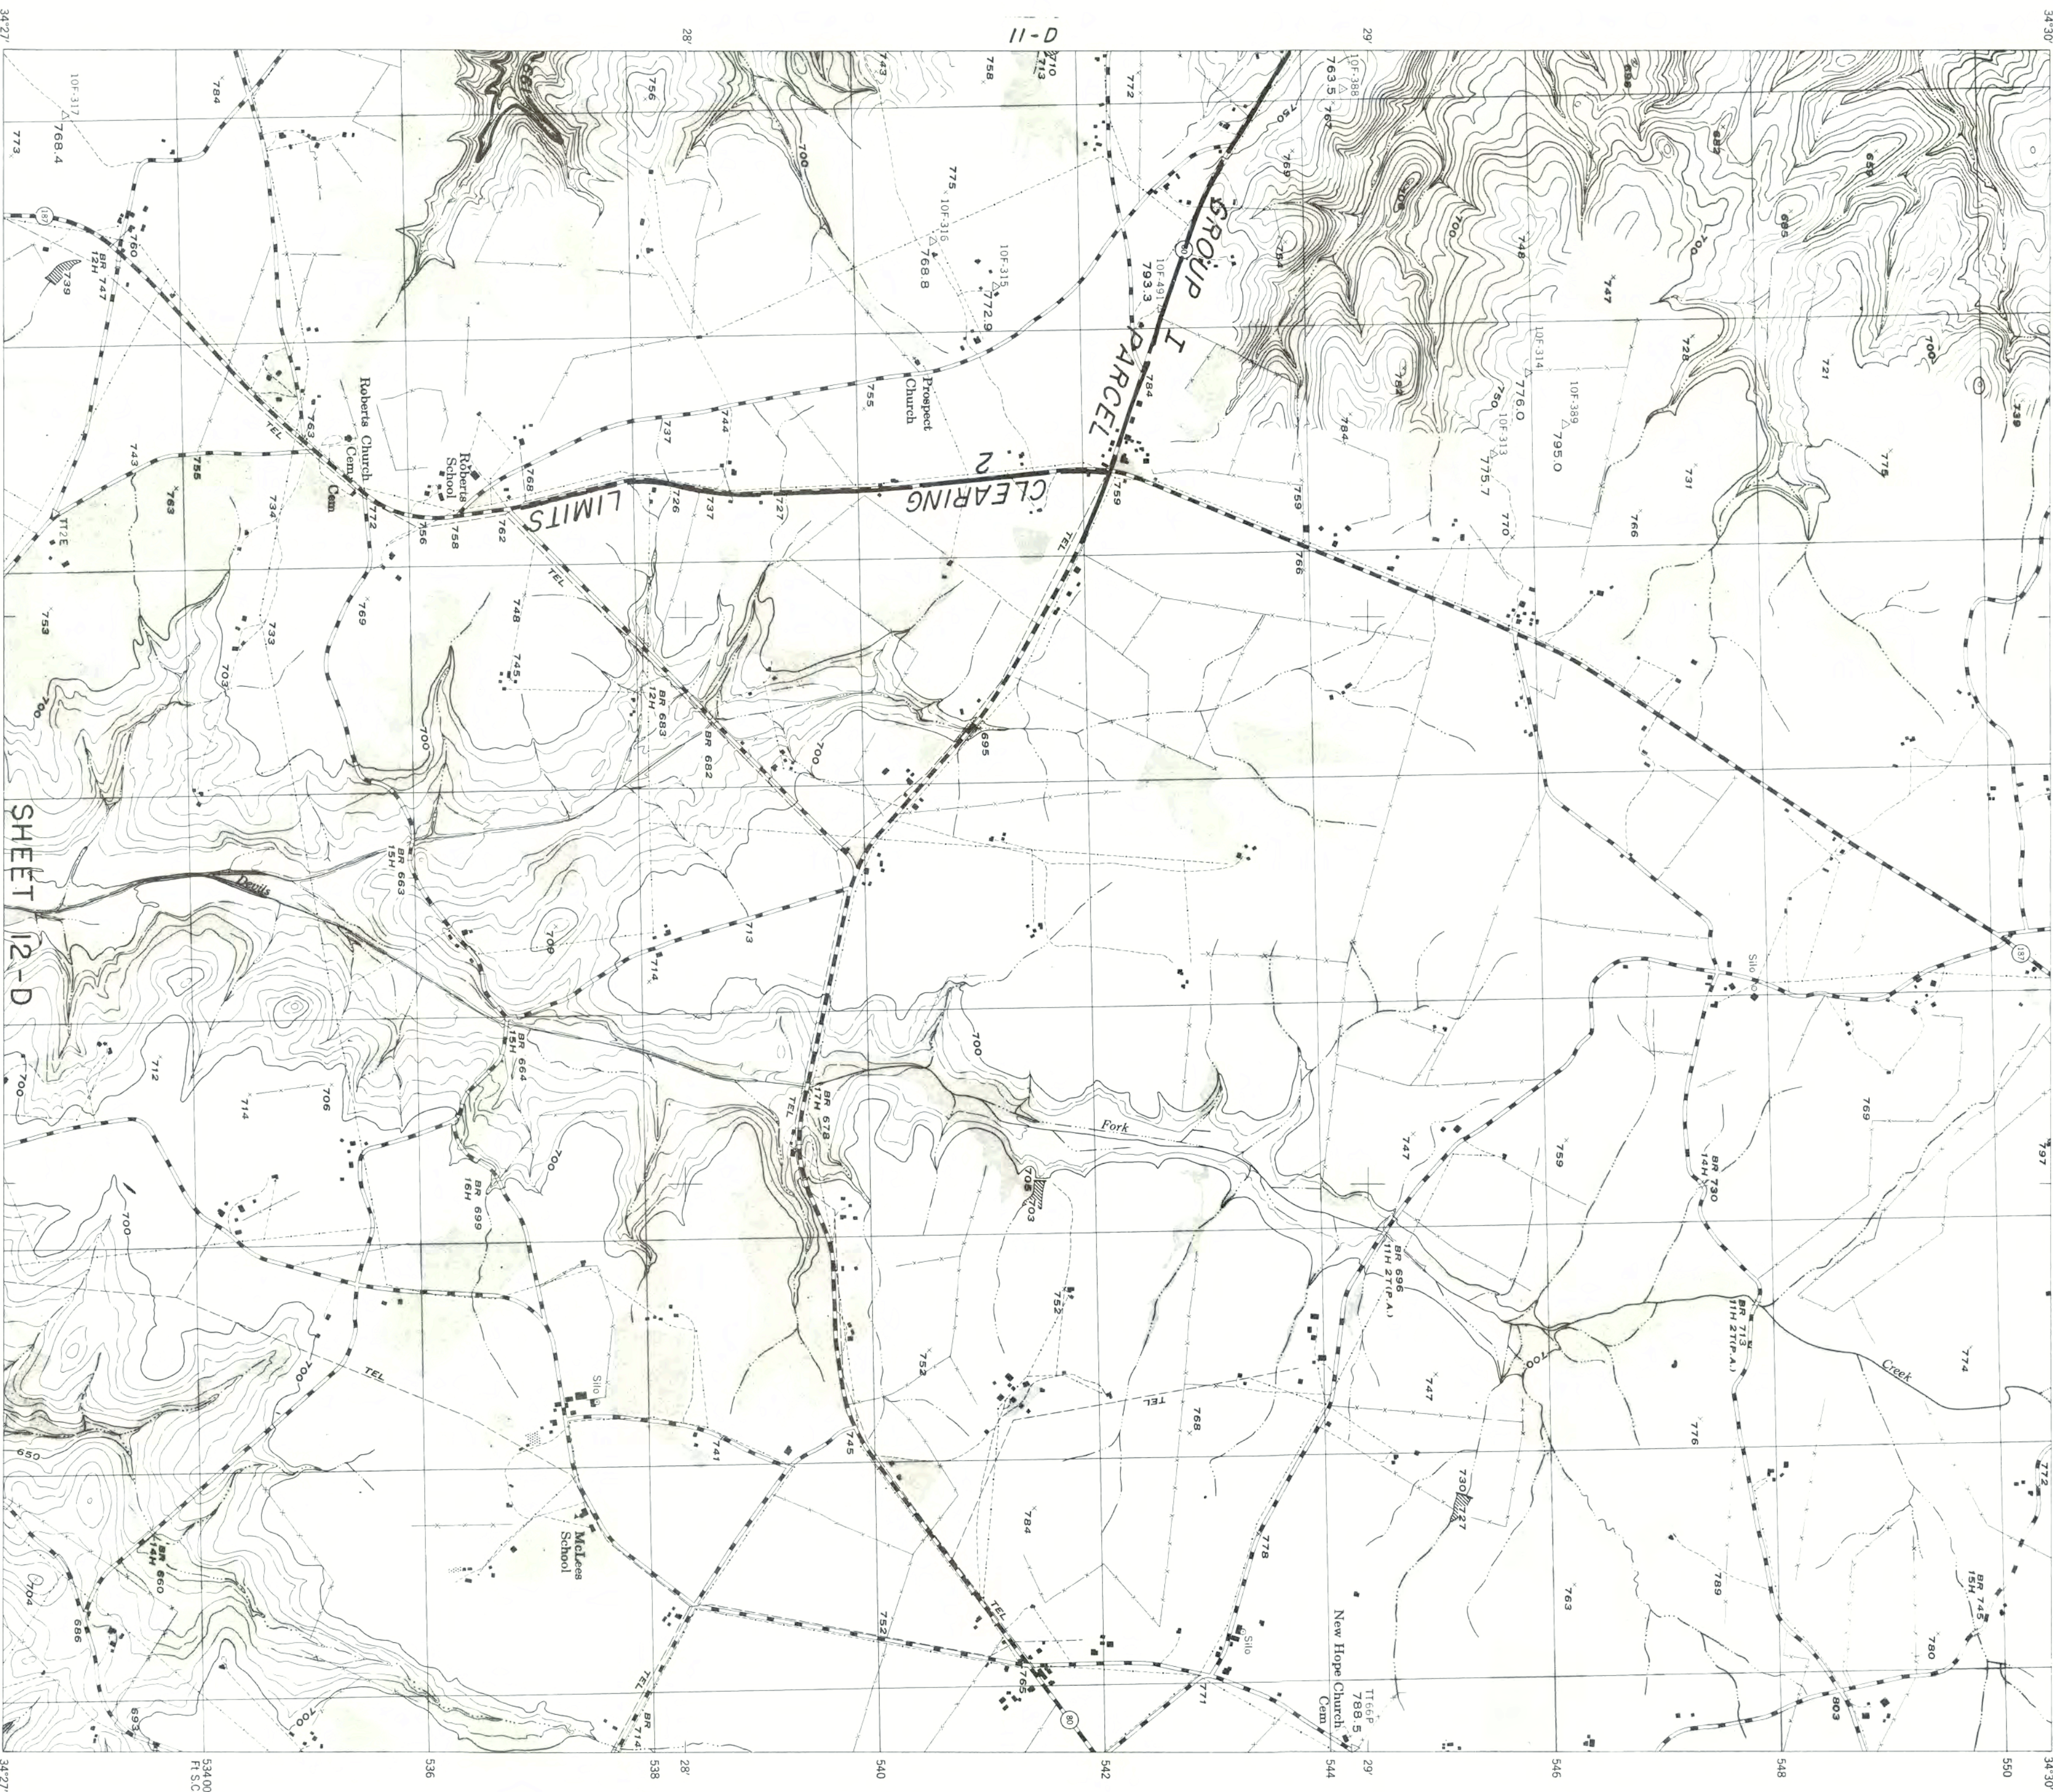

ROAD CLASSIFICATION 1952

	3 LANES	4 LANES
Urban, hard surface, heavy curb road, more than two lanes wide		
Primary, hard surface, heavy duty road		
Federal route marker _____ Secondary, hard surface, medium duty road, with State route marker _____		
Post road, loose surface, graded and or narrow hard surface road		

- ① COMPLETE CLEARING OF ENTIRE AREA, ELEV. 630 TO ELEV. 661
- ② MODIFIED CLEARING OF WOODED (SHADED) AREAS, ELEV. 625 TO ELEV. 630.
- ③ PARTIAL CLEARING OF WOODED (SHADED) AREAS, ELEV. 610 TO ELEV. 625 (SCHEDULE C AND D ONLY).
- ④ SILT RANGES TO BE COMPLETELY CLEARED 50 FEET WIDE BELOW ELEV. 630.
- ⑤ NO CLEARING OPERATIONS REQUIRED (EXCEPT SILT RANGES) BELOW ELEV. 625 FOR SCHEDULE A AND B, AND BELOW ELEV. 610 FOR SCHEDULE C AND D.

PARCEL BO
SILT RANGE
CEMETERY

LEGEND

30

SAVANNAH RIVER BASIN, SAVANNAH RIVER, GEORGIA & SOUTH CAROLINA
HARTWELL RESERVOIR PROJECT


GROUP 1

RESERVOIR CLEARING

IN 14 SHEETS SCALE IN FEET SHEET NO. 14
U. S. ARMY ENGINEER DISTRICT, SAVANNAH
CORPS OF ENGINEERS
MAY 1959
TO ACCOMPANY SPECIFICATIONS ISSUED.
UNDER SERIAL NO. C1ENG-09-133-60-1



TO ACCOMPANY SPECIFICATIONS ISSUED
UNDER SERIAL NO. CIVENG -09-133-60-1

PLATE RCI-14

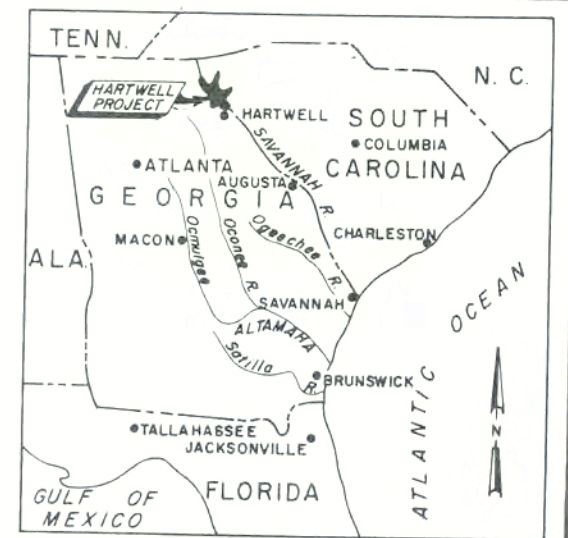


VICINITY MAP

SCALE IN MILES

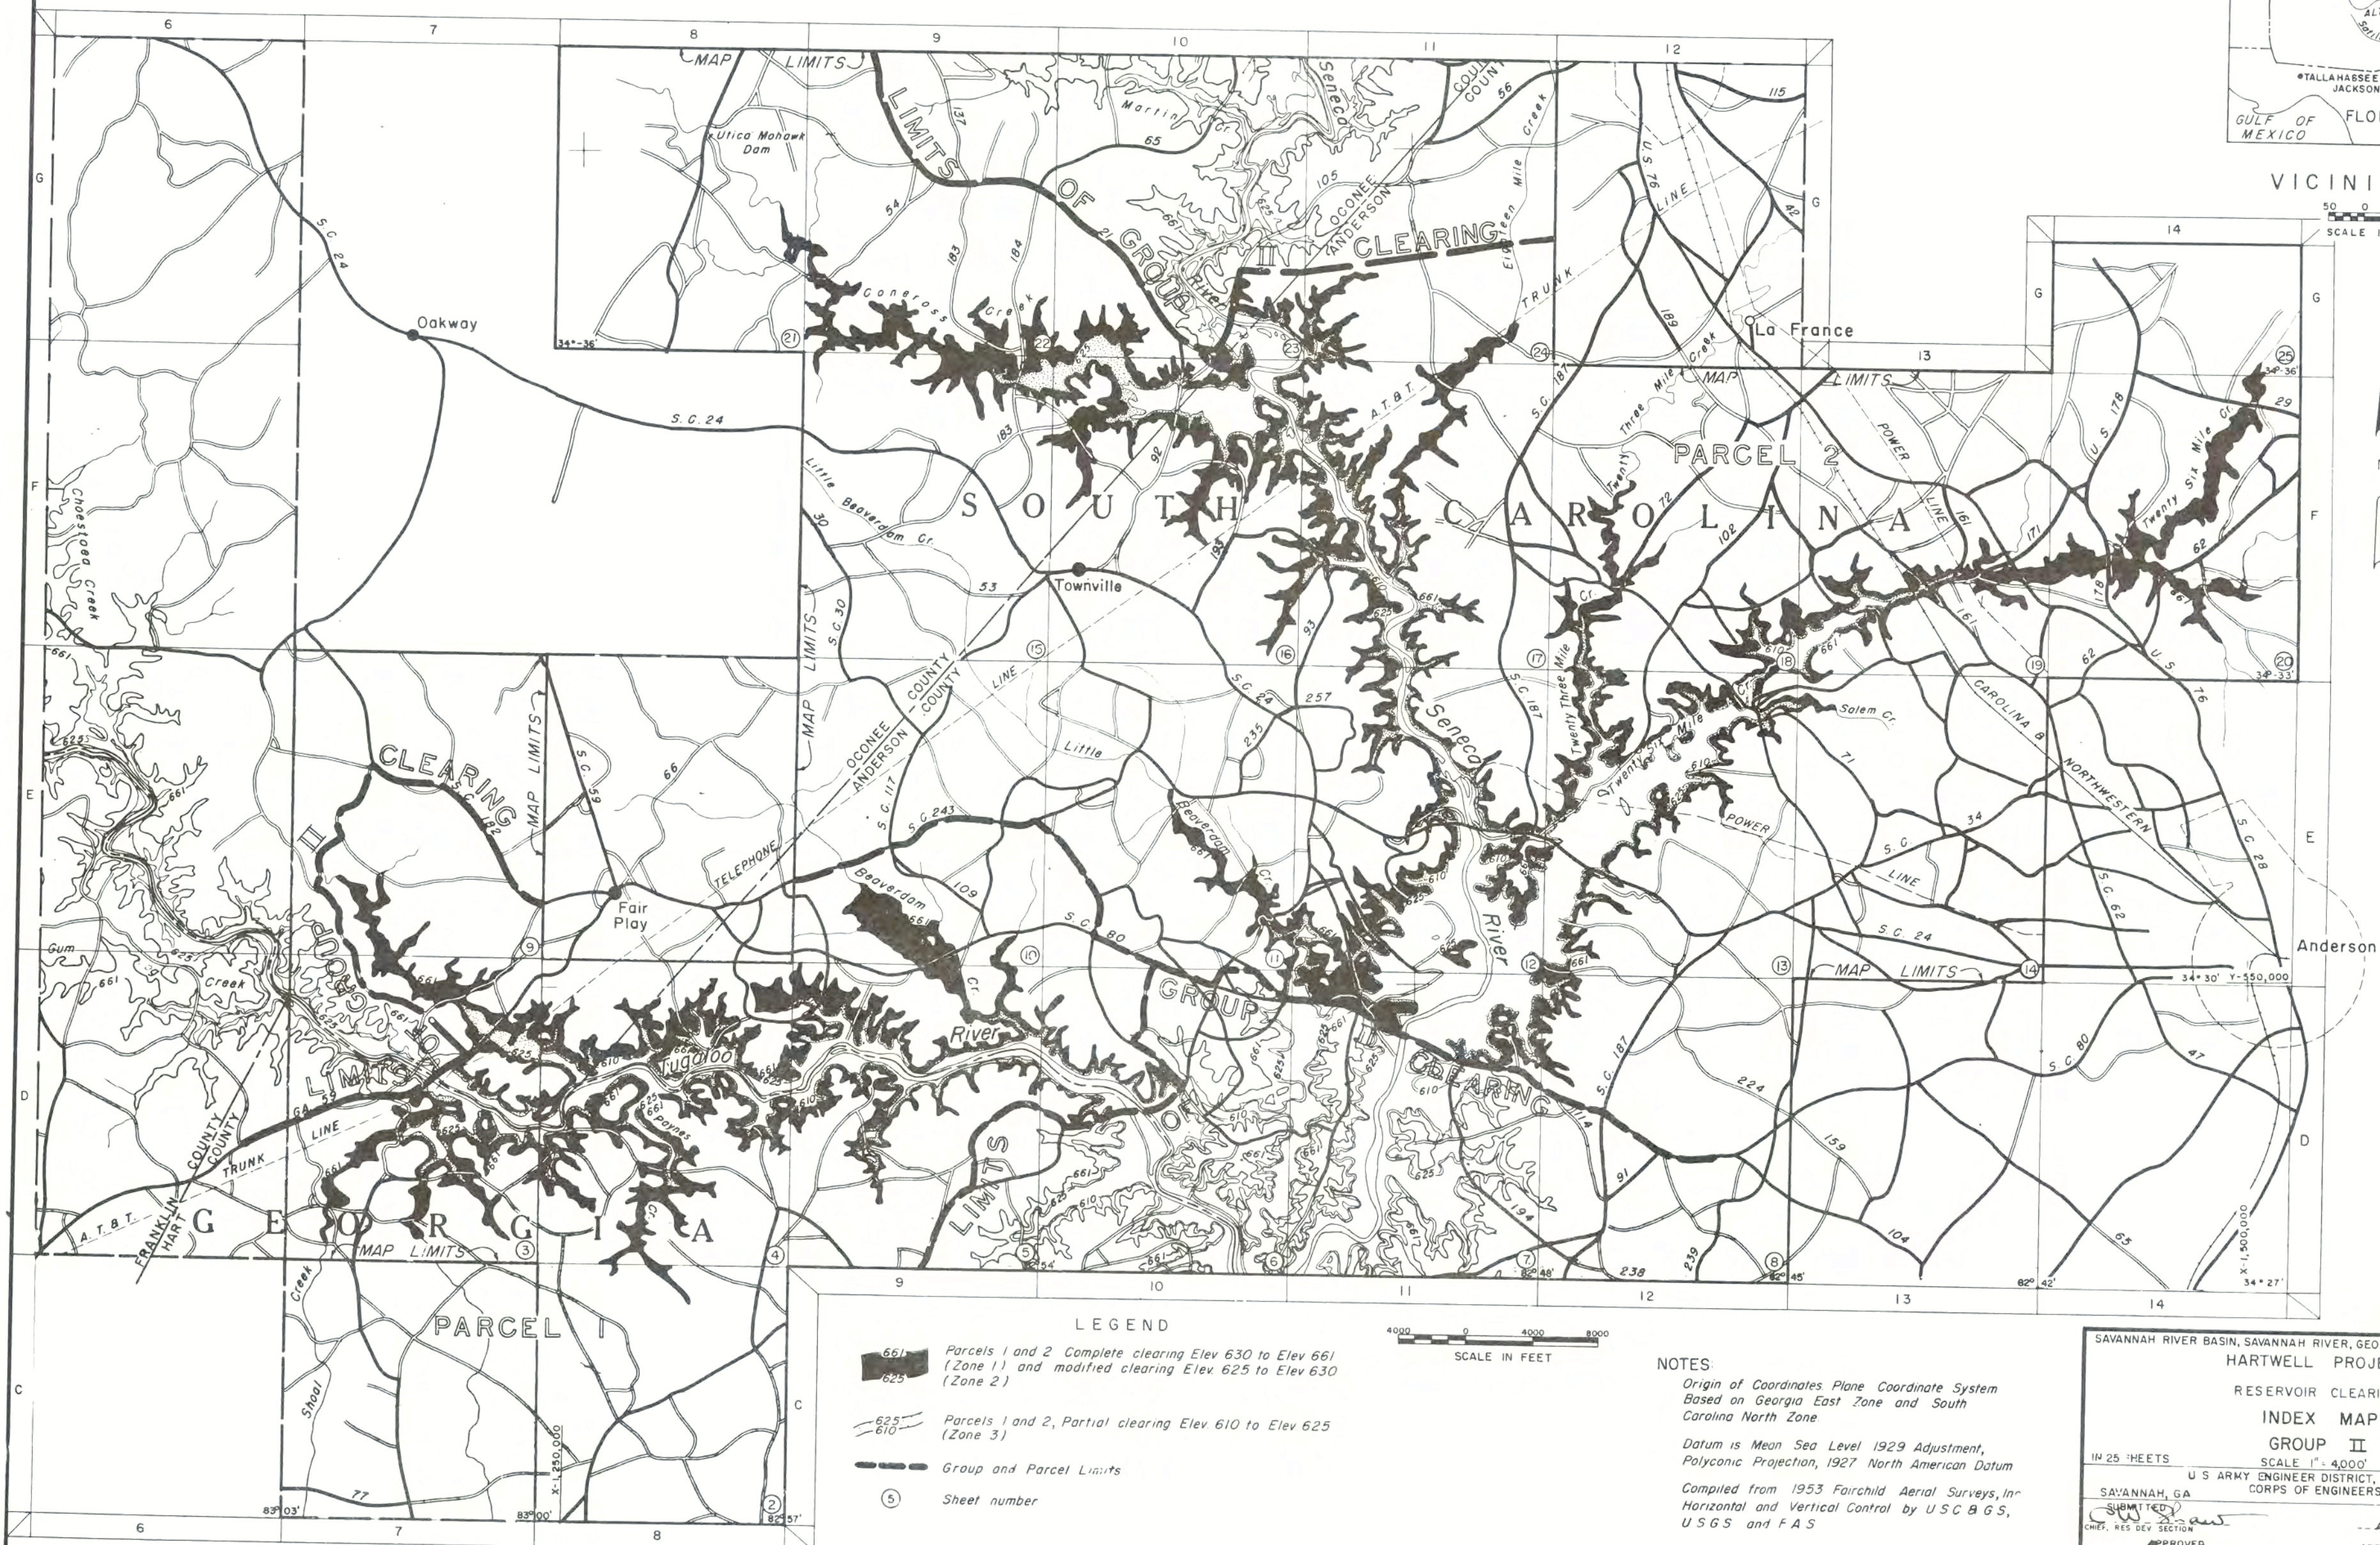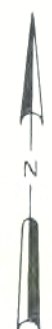

SAVANNAH RIVER BASIN, SAVANNAH RIVER, GEORGIA AND SOUTH CAROLINA	
HARTWELL PROJECT	
RESERVOIR CLEARING	
INDEX MAP	
GROUP II	
IN 25 SHEETS	SCALE 1" = 4000'
U. S. ARMY ENGINEER DISTRICT, SAVANNAH	
CORPS OF ENGINEERS	
SAVANNAH, GA	
SUBMITTED	
CHIEF, RES DEV SECTION	APPROVAL RECOMMENDED
CHIEF, PROGRAM DEV	APPROVED
CHIEF, ENGINEERING DIVISION	CHIEF, CORPS OF ENGINEERS
TO ACCOMPANY SPECIFICATIONS	FILE NO
ISSUED UNDER SERIAL NO	HA 16C-015
CHENG-29-133, 60-22	

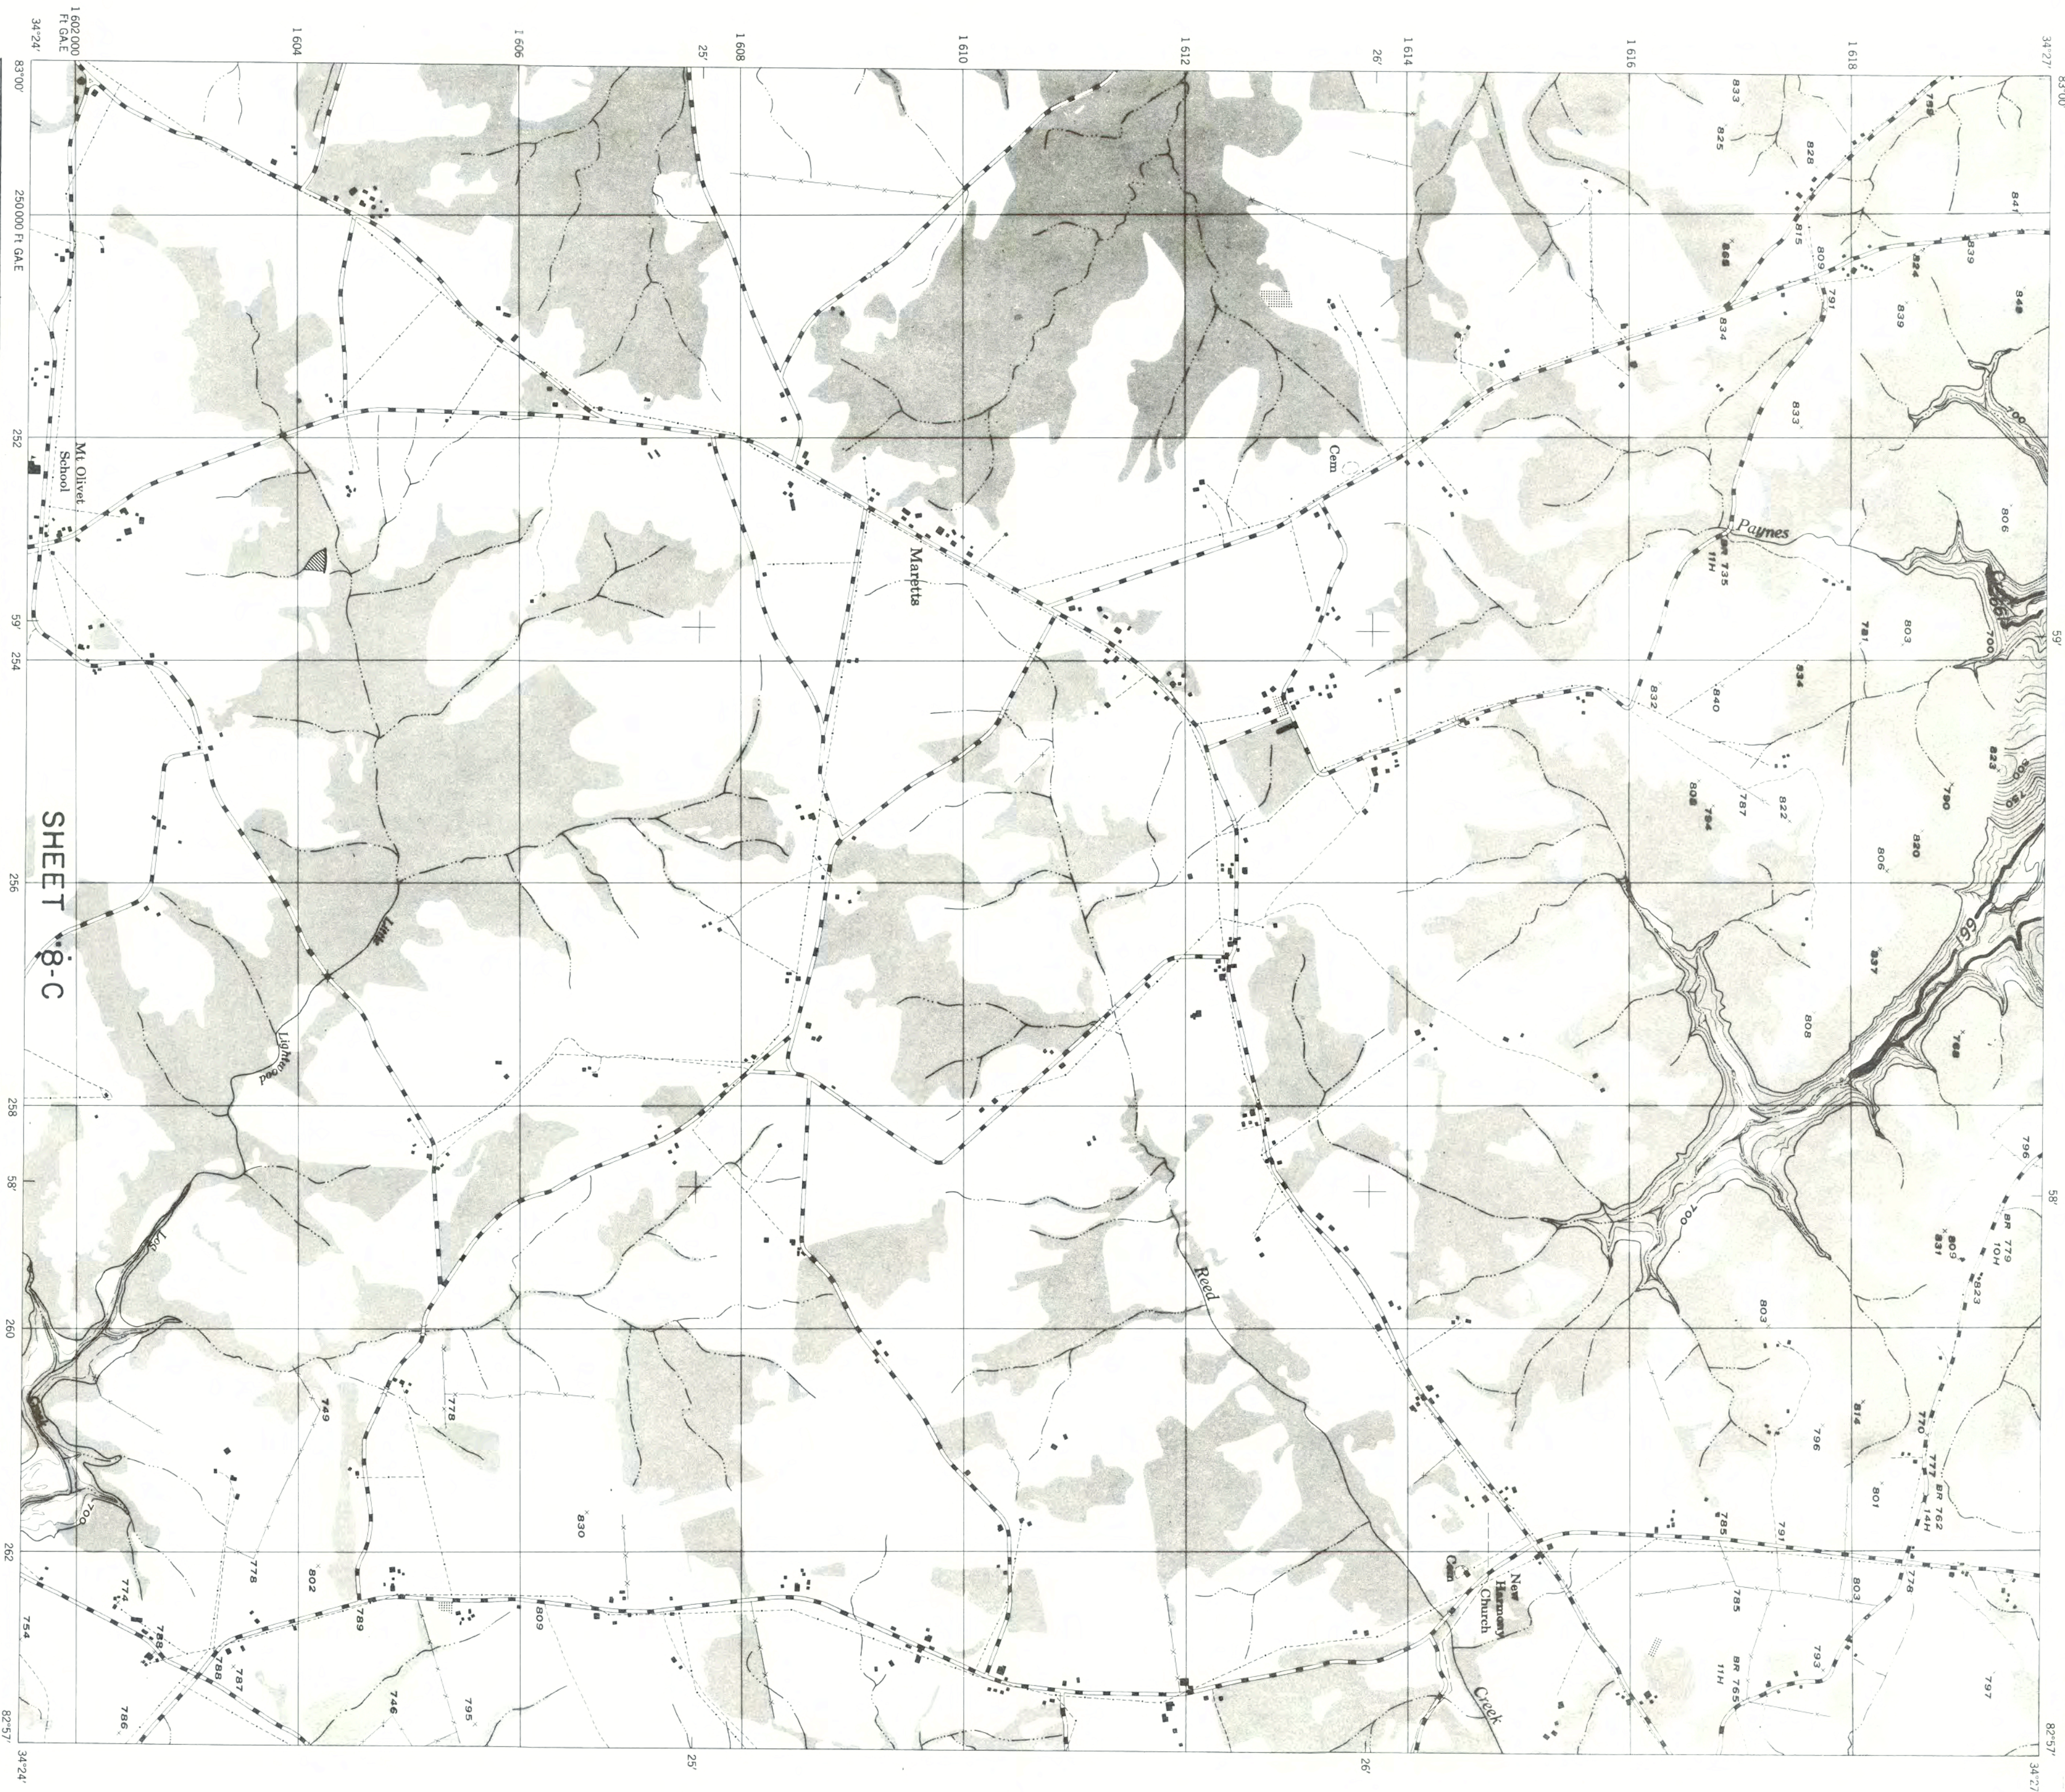

CONTOUR INTERVAL 10 FEET WITH AUXILIARY CONTOURS AT 5 FOOT INTERVALS
TWO THOUSAND FOOT GRID BASED ON GEORGIA PLANE COORDINATE SYSTEM
THE LAST THREE DIGITS OF THE GRID NUMBERS ARE OMITTED
DATUM IS MEAN SEA LEVEL

ROAD CLASSIFICATION 1952

- Urban, hard surface, heavy duty road, more than two lanes wide
- Primary, hard surface, heavy duty road
- Federal route marker
- Secondary, hard surface, medium duty road, with State route marker
- Post road, loose surface, graded and drained or narrow hard surface road
- Trail

NOTES

- 1 COMPLETE CLEARING OF ENTIRE AREA, ELEV. 630 TO ELEV. 661.
- 2 MODIFIED CLEARING OF ENTIRE AREA, ELEV. 625 TO ELEV. 630.
- 3 PARTIAL CLEARING OF WOODED (SHADED) AREAS, ELEV. 610 TO ELEV. 625.
- 4 NO CLEARING OPERATIONS REQUIRED BELOW ELEV. 610.

SAVANNAH RIVER BASIN, SAVANNAH RIVER, GEORGIA & SOUTH CAROLINA
HARTWELL RESERVOIR PROJECT
RESERVOIR CLEARING
GROUP II

IN 25 SHEETS
U. S. ARMY
ENGINEER DISTRICT, SAVANNAH
CORPS OF ENGINEERS
DECEMBER 1959
TO ACCOMPANY SPECIFICATIONS ISSUED
UNDER SERIAL NO. CIVENG-09-133-60-22
FILE NO. HA16C-016

SCALE 1:12,000
0 1000 2000

SCALE IN FEET

SHEET NO. 2

U. S. ARMY

ENGINEER DISTRICT, SAVANNAH

CORPS OF ENGINEERS

DECEMBER 1959

TO ACCOMPANY SPECIFICATIONS ISSUED

UNDER SERIAL NO. CIVENG-09-133-60-22

FILE NO. HA16C-016

PLATE RC2-2



CONTOUR INTERVAL, 10 FEET WITH AUXILIARY CONTOURS AT 5 FOOT INTERVALS
TWO THOUSAND FOOT GRID BASED ON
GEORGIA AND S. C. CAROLINA PLANE COORDINATE SYSTEM
THE LAST THREE DIGITS OF THE GRID NUMBERS ARE OMITTED
DATUM IS MEAN SEA LEVEL


ROAD CLASSIFICATION 1952

Urban, hard surface, heavy duty road, more than two lanes wide **3 LANES**
Primary hard surface, heavy duty road, Federal route marker **4 LANES**
Secondary, hard surface, medium duty road, with State route marker **2 LANES**
Post road, loose surface, graded and drained or narrow hard surface road **1 LANE**
Trail **1 LANE**

- NOTES
- 1 COMPLETE CLEARING OF ENTIRE AREA, ELEV. 630 TO ELEV. 661.
 - 2 MODIFIED CLEARING OF ENTIRE AREA, ELEV. 625 TO ELEV. 630.
 - 3 PARTIAL CLEARING OF WOODED (SHADED) AREAS, ELEV. 610 TO ELEV. 625.
 - 4 NO CLEARING OPERATIONS REQUIRED BELOW ELEV. 610.

SAVANNAH RIVER BASIN, SAVANNAH RIVER, GEORGIA & SOUTH CAROLINA
HARTWELL RESERVOIR PROJECT
RESERVOIR CLEARING
GROUP II

IN 25 SHEETS SCALE IN FEET
U. S. ARMY ENGINEER DISTRICT, SAVANNAH
CORPS OF ENGINEERS
DECEMBER 1959
TO ACCOMPANY SPECIFICATIONS ISSUED
UNDER SERIAL NO. CIVENG-09-133-60-22
FILE NO. HAEC-017

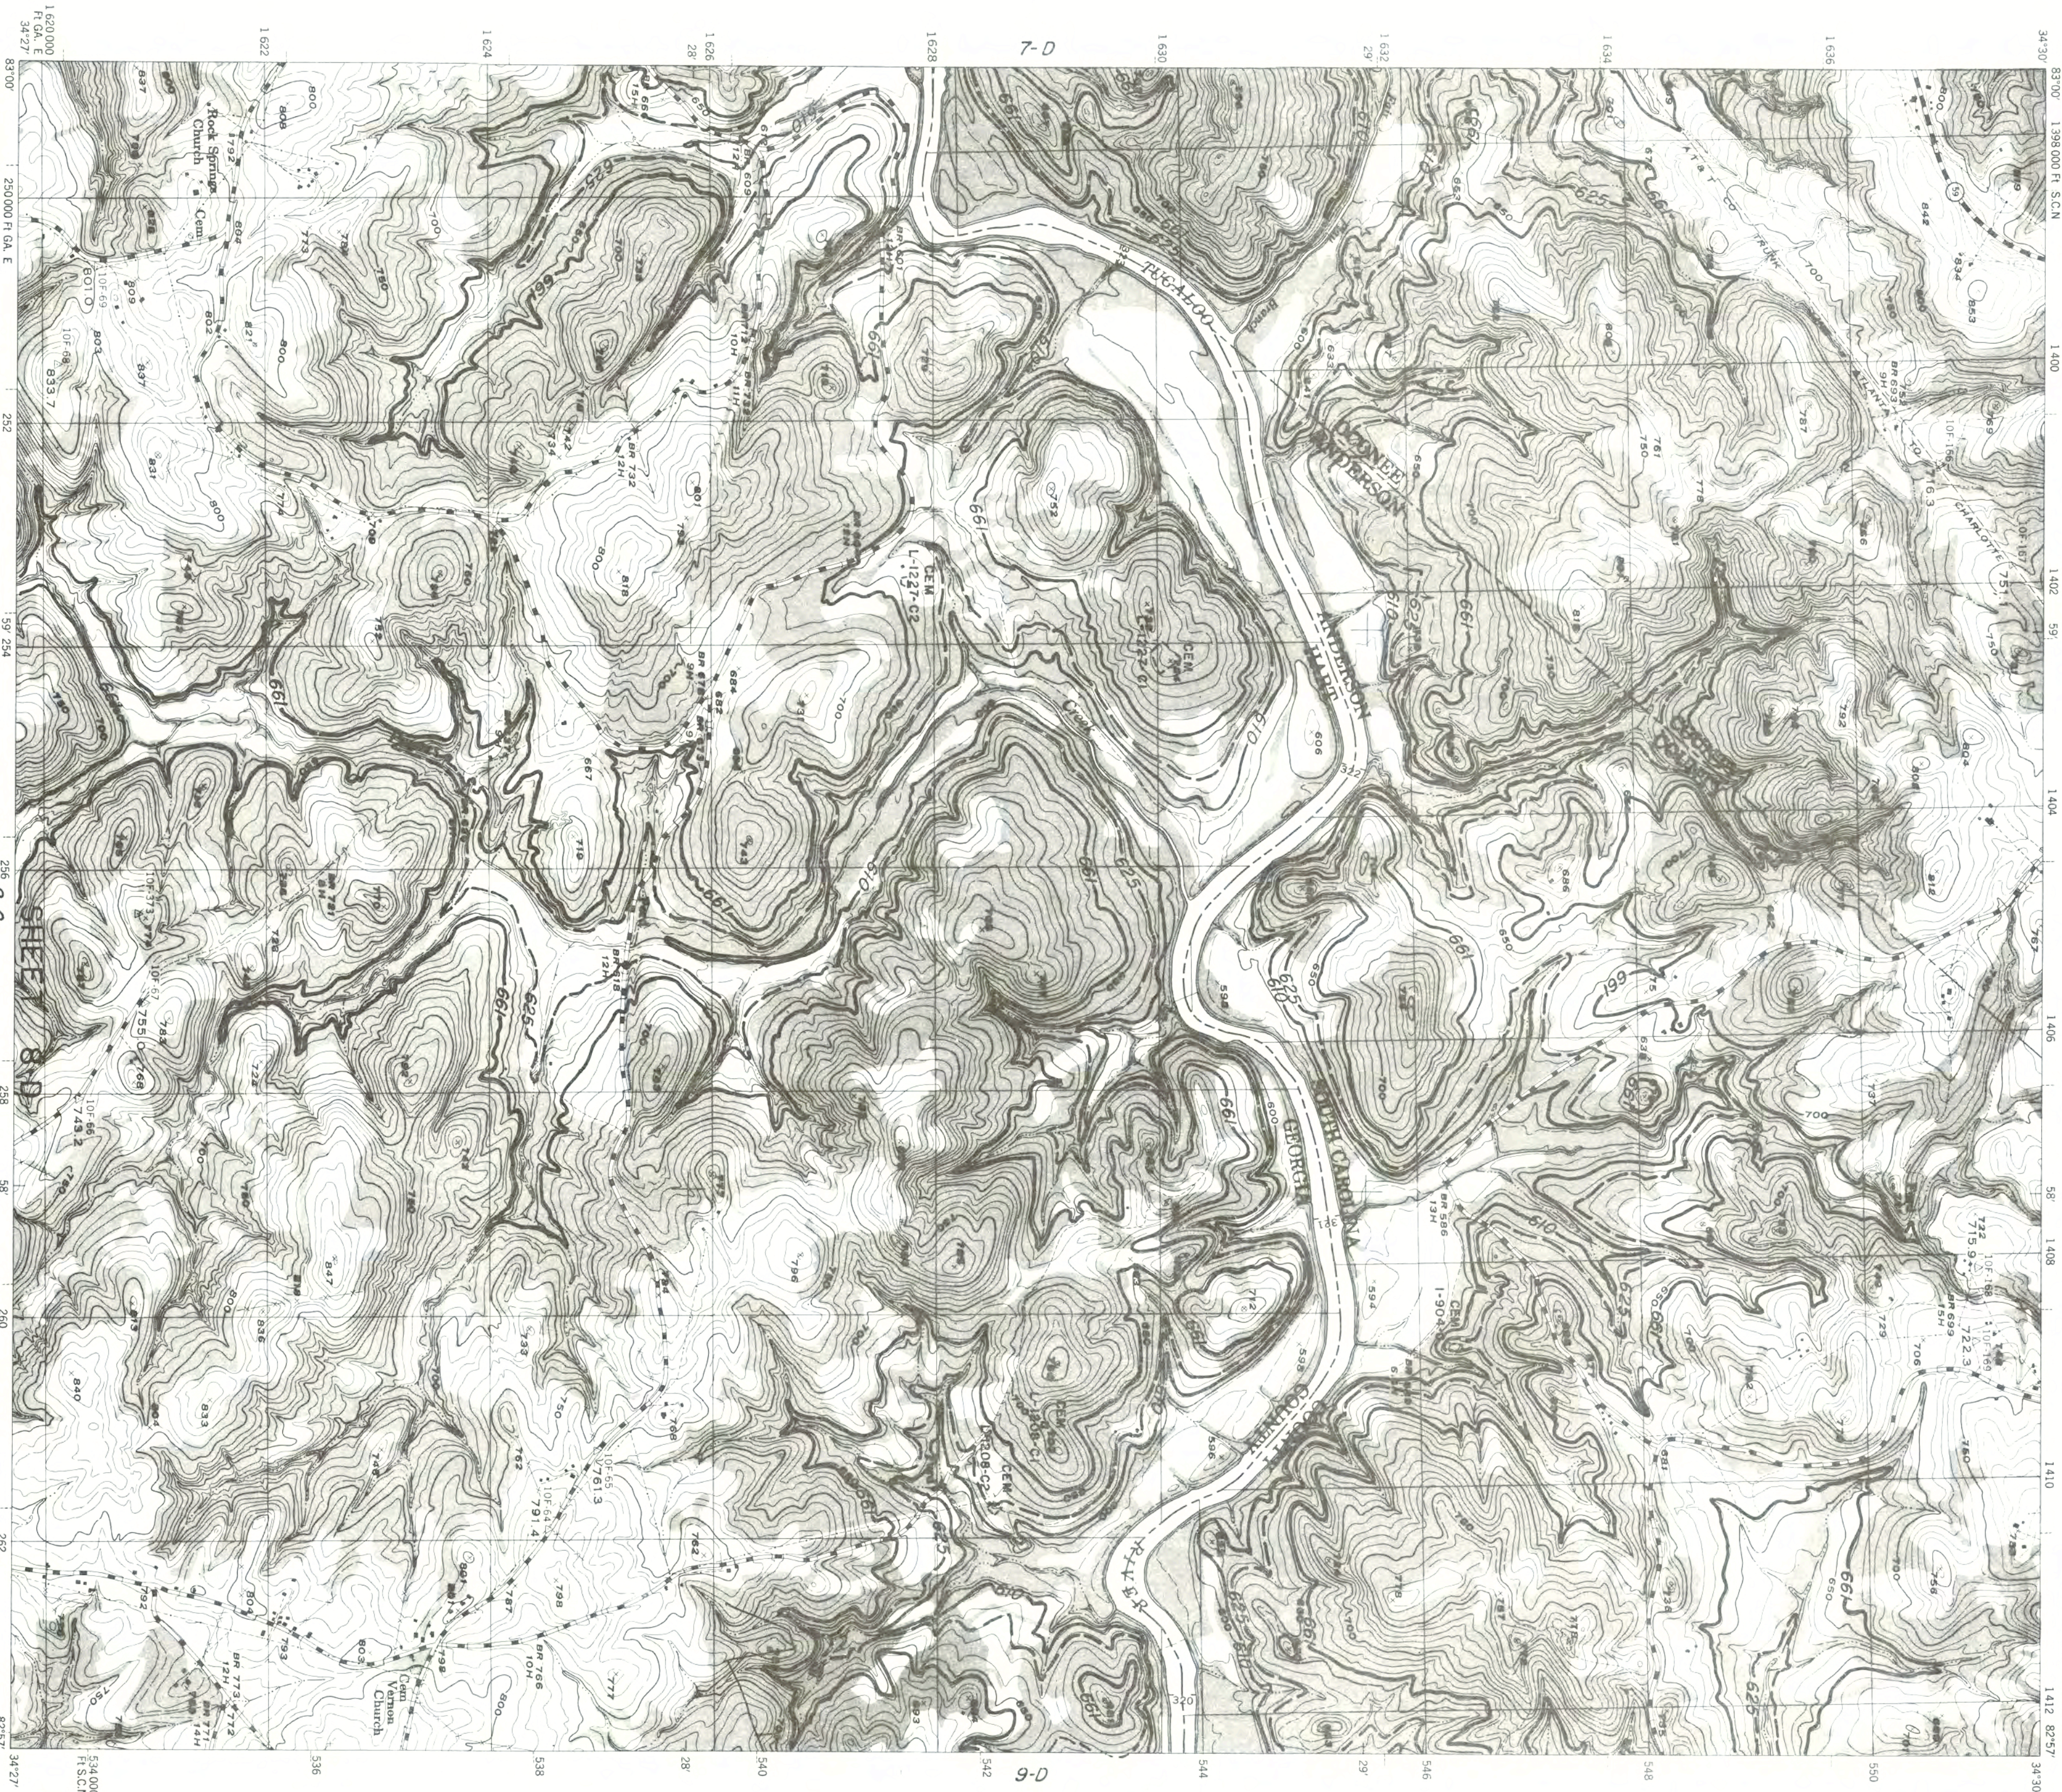

CONTOUR INTERVAL, 10 FEET WITH AUXILIARY CONTOURS AT 5 FOOT INTERVALS
TWO THOUSAND FOOT GRID BASED ON
GEORGIA AND S. CAROLINA PLANE COORDINATE SYSTEM
THE LAST THREE DIGITS OF THE GRID NUMBERS ARE OMITTED
DATUM IS MEAN SEA LEVEL

ROAD CLASSIFICATION 1952

- Urban, hard surface, heavy duty road, more than two lanes wide
- Primary, hard surface, heavy duty road
- Federal route marker
- Secondary, hard surface, medium duty road, with State route marker
- Post road, loose surface, graded and drained or narrow hard surface road
- Trail

- NOTES
- 1 COMPLETE CLEARING OF ENTIRE AREA, ELEV. 630 TO ELEV. 661.
 - 2 MODIFIED CLEARING OF ENTIRE AREA, ELEV. 625 TO ELEV. 630.
 - 3 PARTIAL CLEARING OF WOODED (SHADED) AREAS, ELEV. 610 TO ELEV. 625.
 - 4 NO CLEARING OPERATIONS REQUIRED BELOW ELEV. 610.

SAVANNAH RIVER BASIN, SAVANNAH RIVER, GEORGIA & SOUTH CAROLINA

HARTWELL RESERVOIR PROJECT

RESERVOIR CLEARING

GROUP II


SCALE 1:12,000

SCALE IN FEET

IN 25 SHEETS
U. S. ARMY
ENGINEER DISTRICT, SAVANNAH
CORPS OF ENGINEERS
DECEMBER 1959

TO ACCOMPANY SPECIFICATIONS ISSUED
UNDER SERIAL NO. CIVENG-09-133-60-22
FILE NO. HA16C-018

PLATE RC2-4

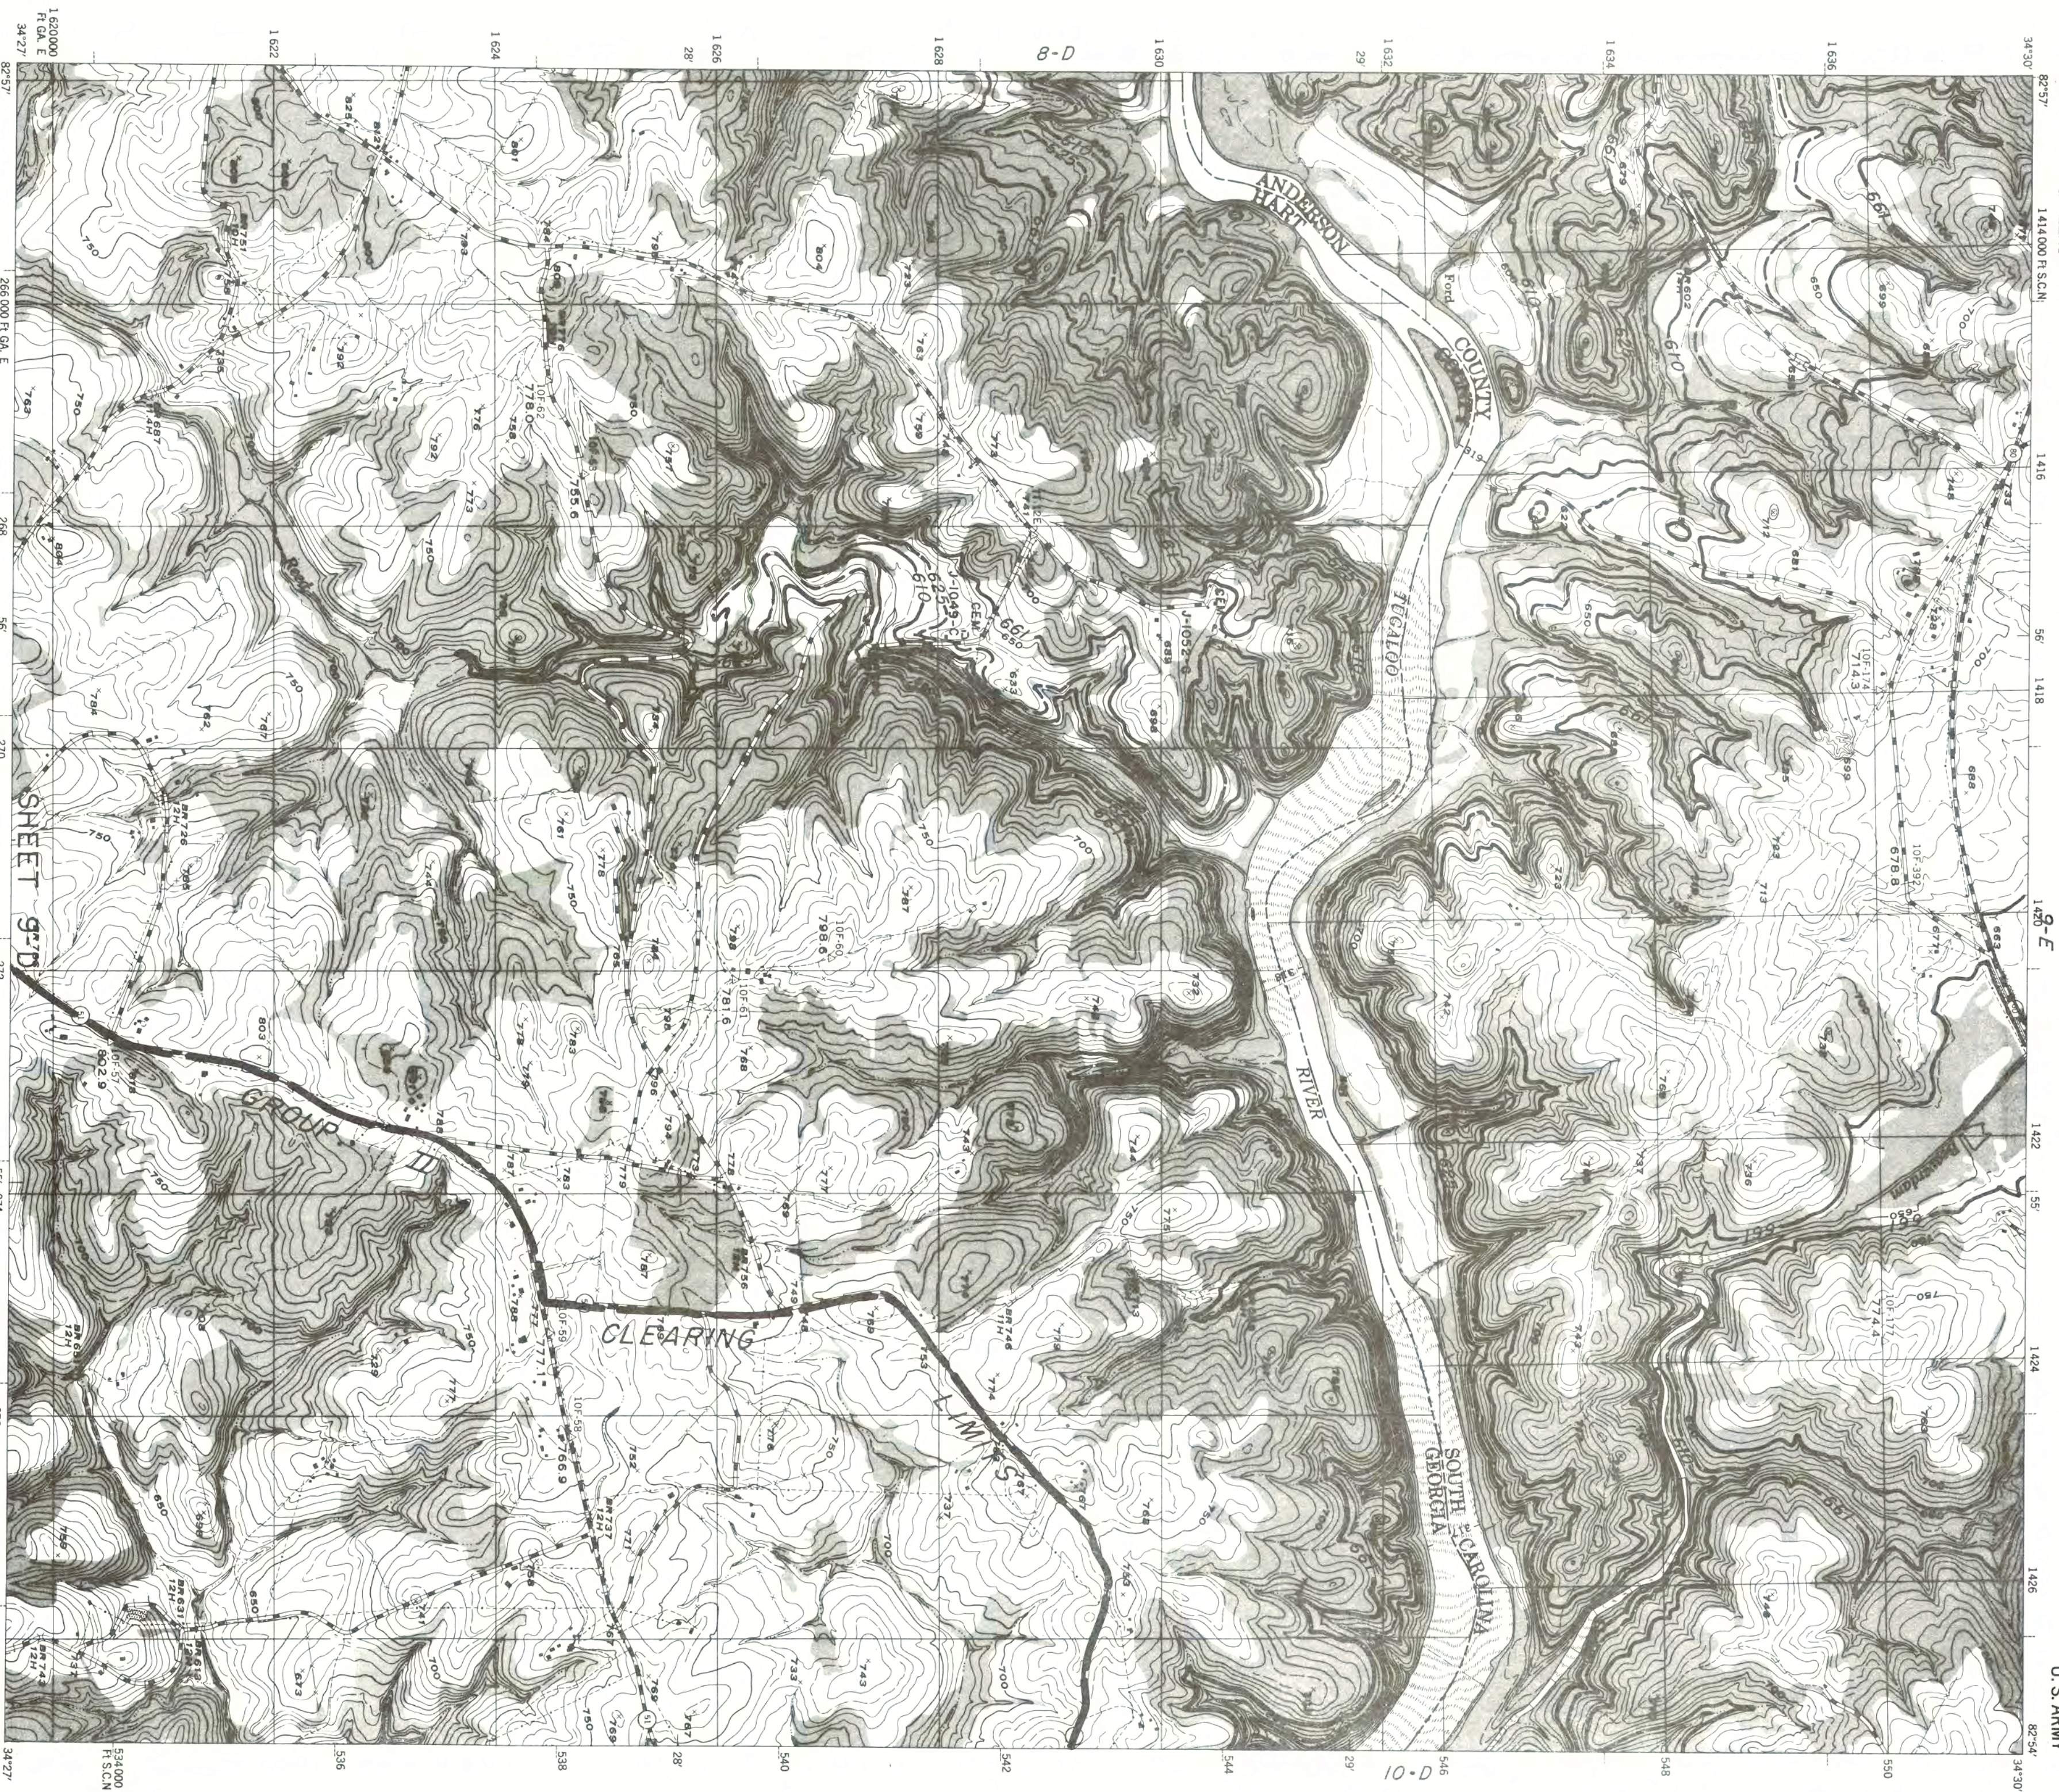

NOTES

① COMPLETE CLEARING OF ENTIRE AREA, ELEV. 630 TO ELEV. 661.

② MODIFIED CLEARING OF ENTIRE AREA, ELEV 625 TO ELEV. 630.

SAVANNAH RIVER BASIN, SAVANNAH RIVER, GEORGIA & SOUTH CAROLINA

RESERVOIR CLEARING

GROUP II

SCALE 1:12,000

1000 0 1000 2000

IN 25 SHEETS

U.S. ARMY ENGINEER DISTRICT
CORPS OF ENGINEERS

DECEMBER 1959

TO ACCOMPANY SPECIFICATIONS ISSUED
UNDER SERIAL NO. CIVENG-09-133-60-222

FILE NO. HA16C-019

PLATE RC2-5